


1			
v[km/h]	25	L[m]	0.000
U	150.5245g	Le[m]	0.000
R[m]	40.000	C[m]	31.086
Ti[m]	16.376	B[m]	3.222
Te[m]	16.376	Ta[m]	16.376
i[%]	3.500	s[m]	i 0.000
lcs[m]	15.000	e	0.000
Coordonate			
Vcb	486270.911N	338664.438E	
Va	486270.911N	338664.438E	
Ti	486267.217N	338680.391E	
Tai	486267.217N	338680.391E	
Tae	486262.357N	338650.474E	
Te	486262.357N	338650.474E	

2			
v[km/h]	25	L[m]	0.000
U	155.9732g	Le[m]	0.000
R[m]	40.000	C[m]	27.663
Ti[m]	14.410	B[m]	2.517
Te[m]	14.410	Ta[m]	14.410
i[%]	3.500	s[m]	i 0.000
lcs[m]	15.000	e	0.000
Coordonate			
Vcb	486243.082N	338619.008E	
Va	486243.082N	338619.008E	
Ti	486250.609N	338631.296E	
Tai	486250.609N	338631.296E	
Tae	486229.447N	338614.344E	
Te	486229.447N	338614.344E	

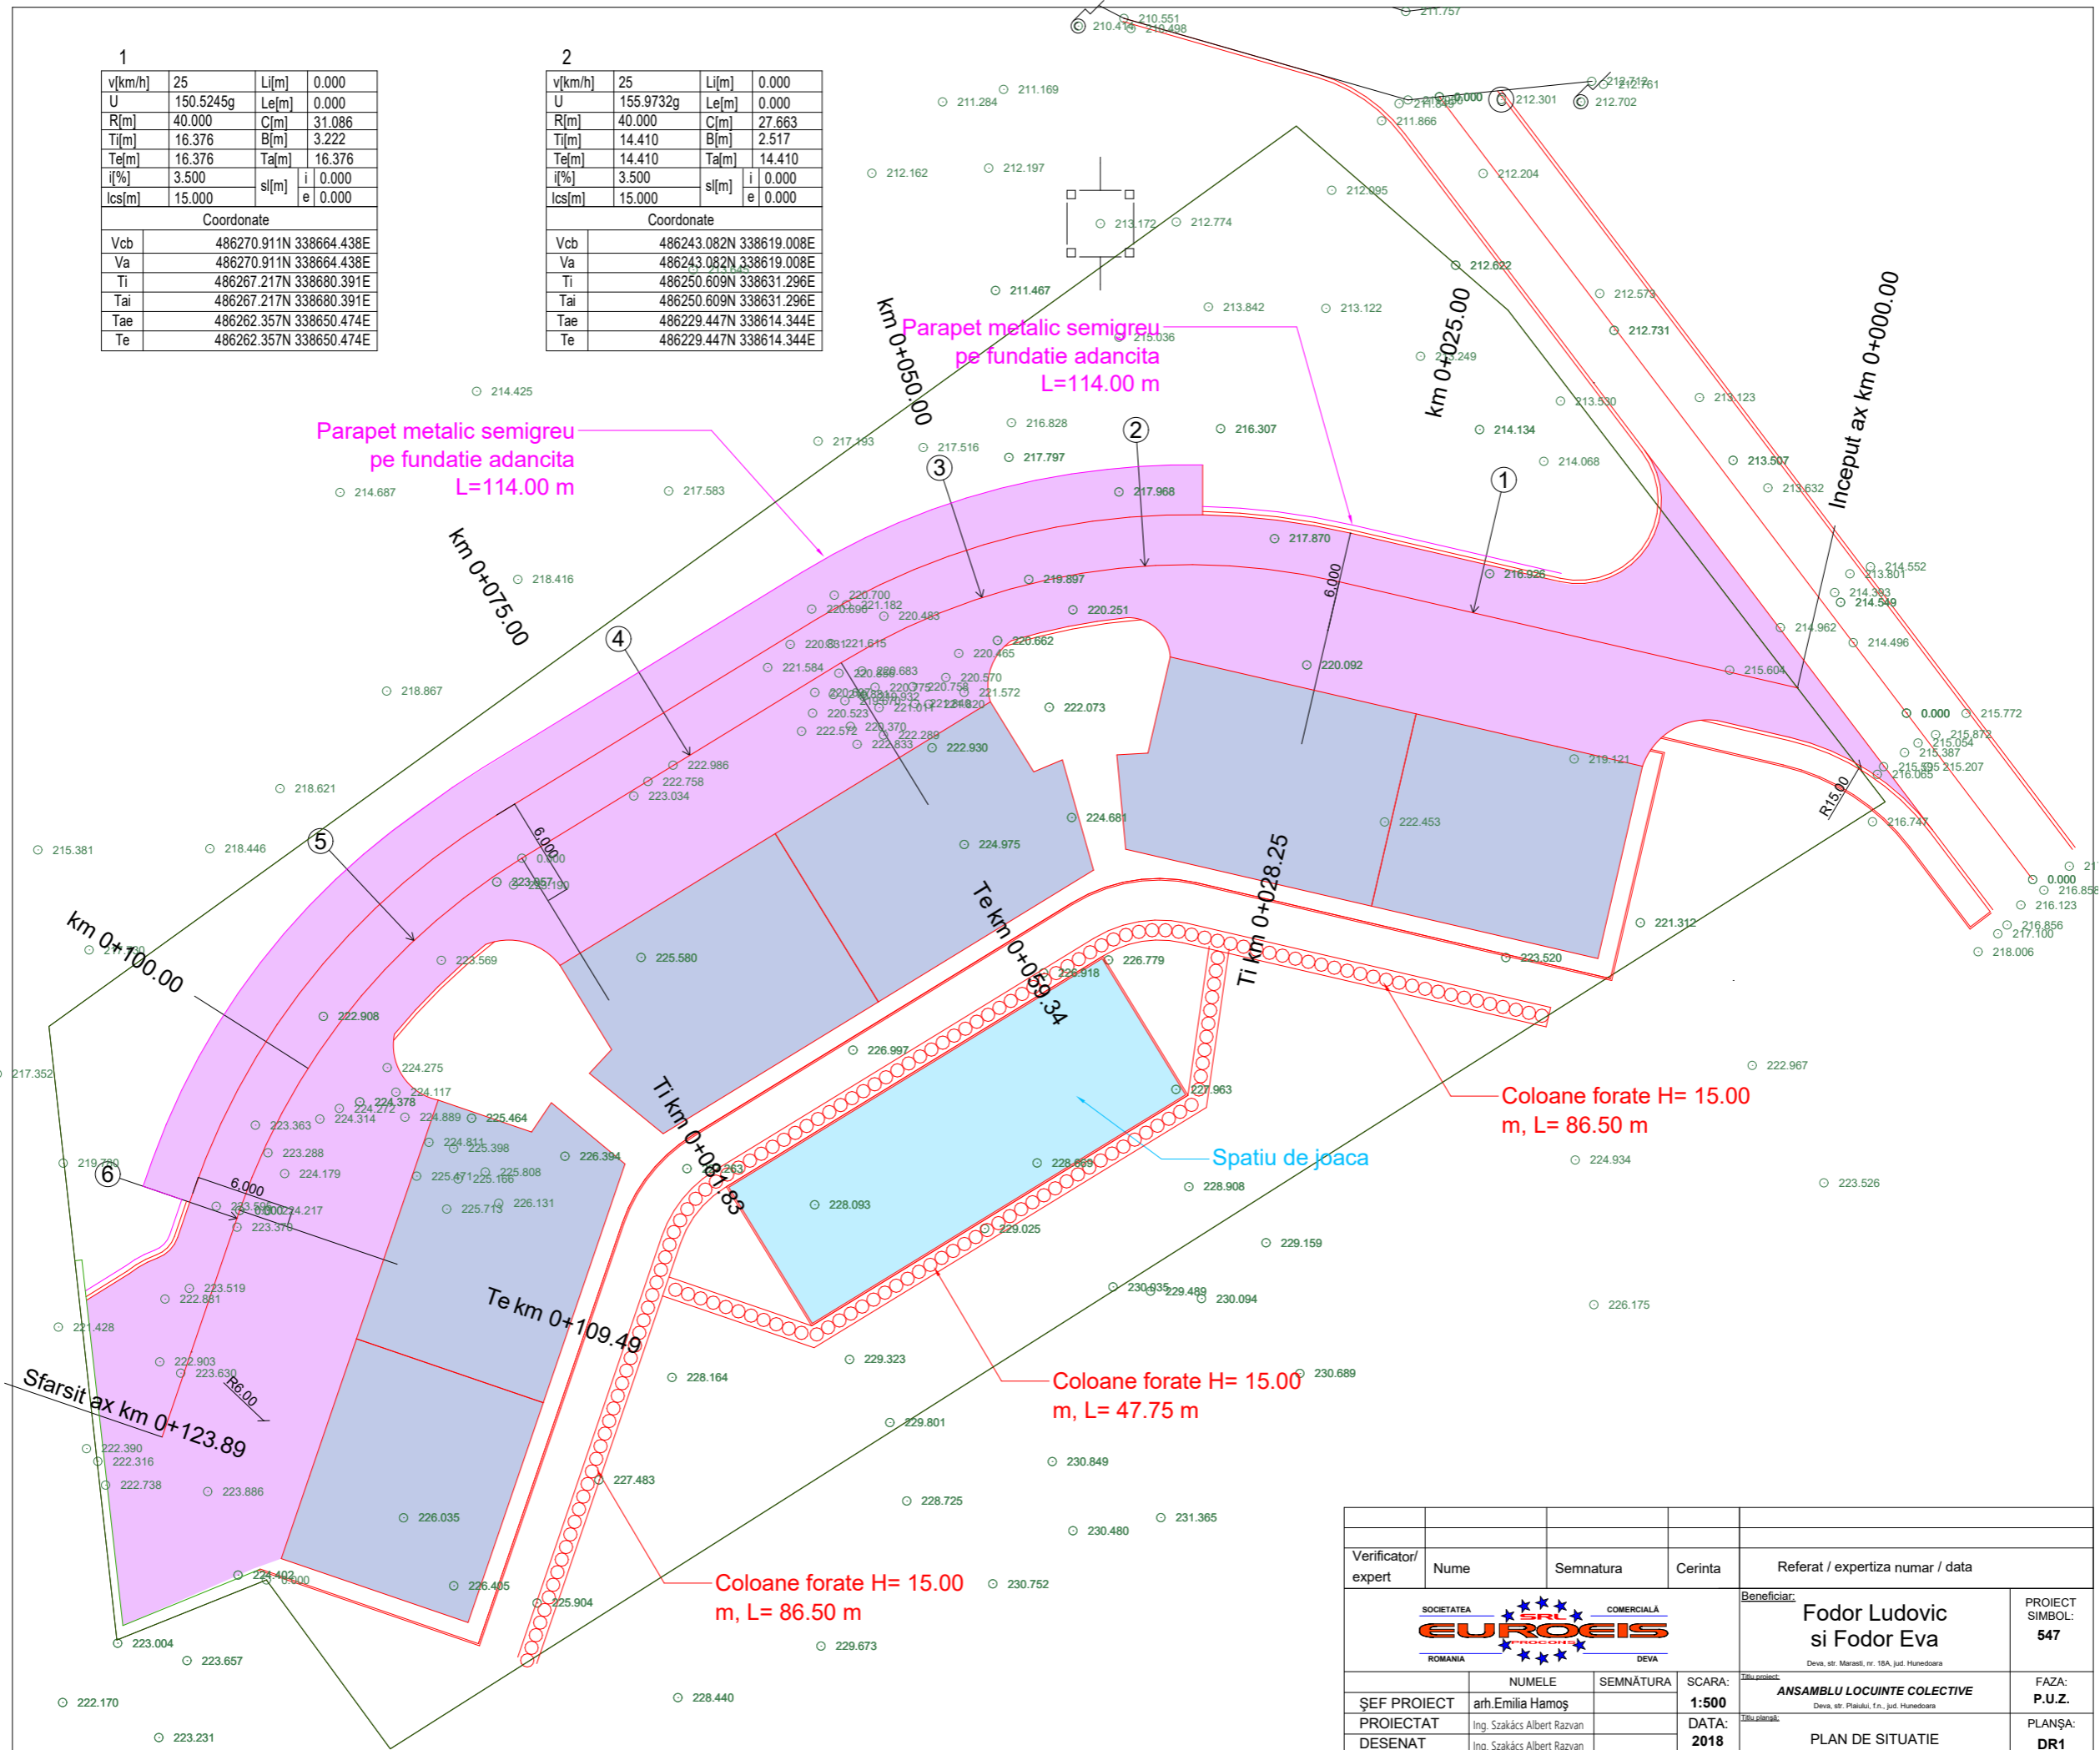

Verificator/ expert	Nume	Semnatura	Cerinta	Referat / expertiza numar / data
				Beneficiar: Fodor Ludovic si Fodor Eva Deva, str. Marasti, nr. 18A, jud. Hunedoara
			SCARA: 1:500	PROIECT SIMBOL: 547
ŞEF PROIECT	NUMELE	SEMNĂTURA	DATA:	FAZA: P.U.Z.
PROIECTAT	arh. Emilia Hamaş		2018	PLANŞA: DR1
DESENAT	Ing. Szakács Albert Razvan			