
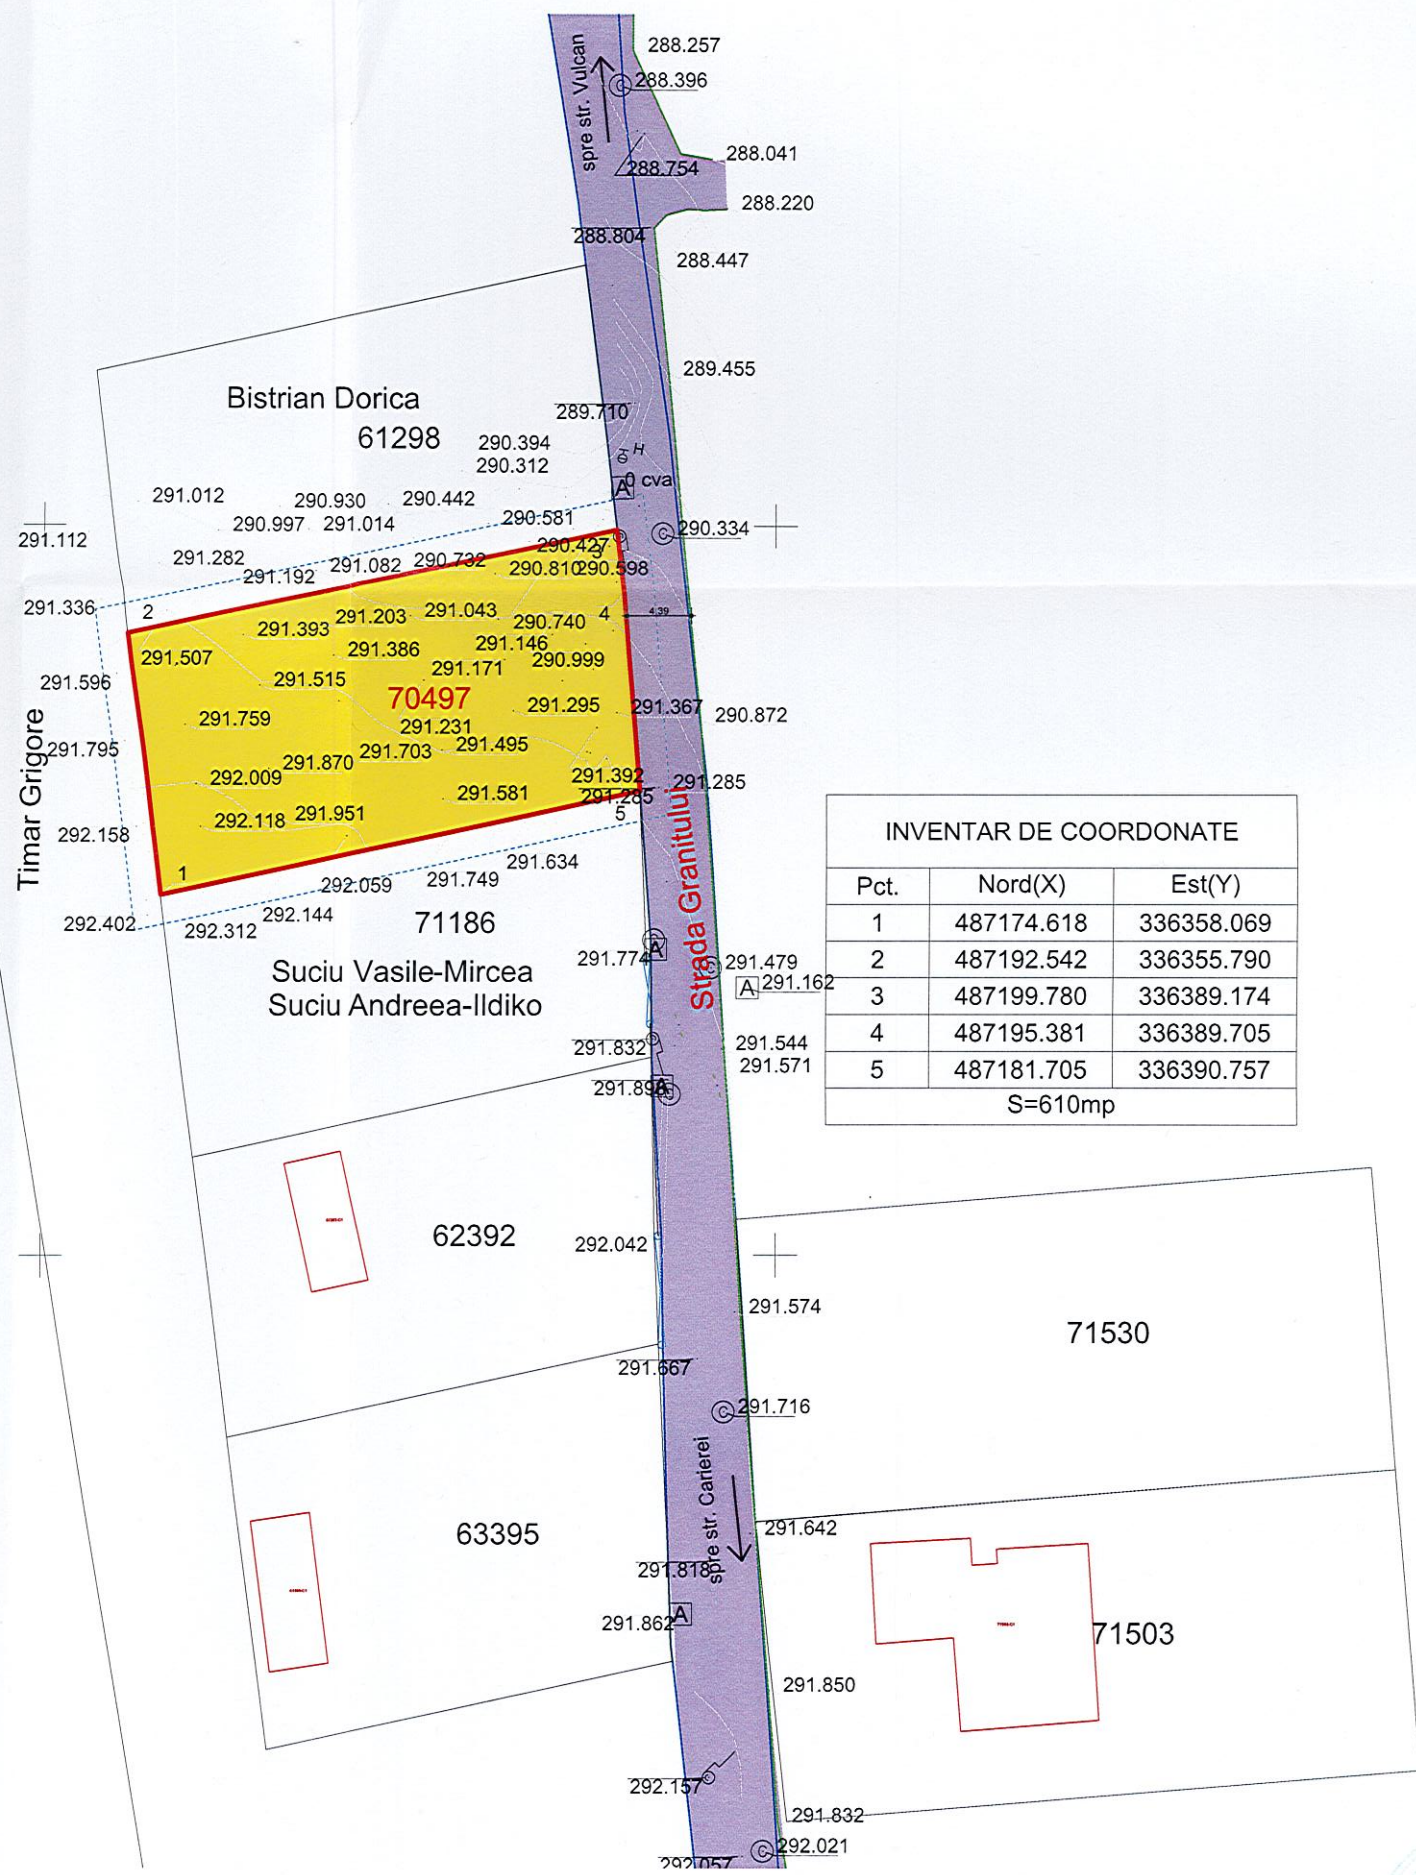


Loc. Deva, str. Granitului, Uat Deva, extravilan Jud. Hunedoara  
CF 70497 , NR. CADASTRAL 70497

Beneficiar: **IONITA VIOREL**

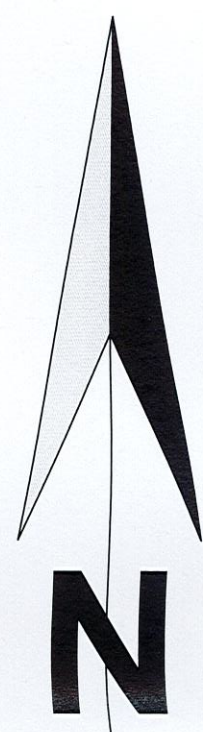


INVENTAR DE COORDONATE		
Pct.	Nord(X)	Est(Y)
1	487174.618	336358.069
2	487192.542	336355.790
3	487199.780	336389.174
4	487195.381	336389.705
5	487181.705	336390.757
S=610mp		

**LEGENDA**

- LIMITA DE PROPRIETATE CARE FACE OBIECTUL PROIECTULUI-LIMITA INTRAVILAN PROPOS
- LIMITA ZONEI STUDIATE
- TEREN CU CATEGORIA DE FOLOSINTA ARABIL
- ALEEI CAROSABILE
- ALEEI PIETONALE

PROFIL TRANSVERSAL EXISTENT CU LATIMEA DE 4,39 m

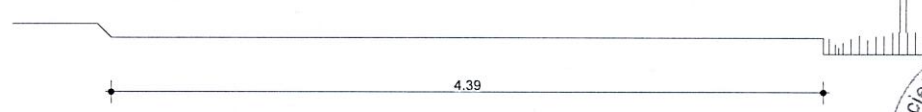

Disfuncionalitati:  
-lipsa trotuarelor si a zonelor verzi adiacente drumului

VERIFICATOR/ EXPERT	NUME	SEMNATURA	CERINTA	REFERAT/EXPERTIZA NR./DATA	PROIECT nr.
SC DELTA DUMAR PROIECT SRL				BENEFICIAR	494/2023
				<b>IONITA VIOREL</b>	
SPECIALITATE	NUME	SEMNATURA	SCARA	TITLU PROIECT	FAZA
SEF PROIECT	arh ARMĂȘESCU DUMITRU		1:500	LOCUINTA FAMILIALA SI IMPREJMUIRE	P.U.Z.
PROIECTAT	arh ARMĂȘESCU DUMITRU		DATA	TITLU PLANSĂ	NR PLANSĂ
DESENAT	ING. ADRIAN VLAZAN			SITUATIA EXISTENTA	2

