


Beneficiar: Petric Rad-Nicolae
Petric Violeta

Plan de situatie

intravilan
Scara 1:500

Adresa: Loc. Deva, Aleea Cascadei, Nr.1
Judetul Hunedoara

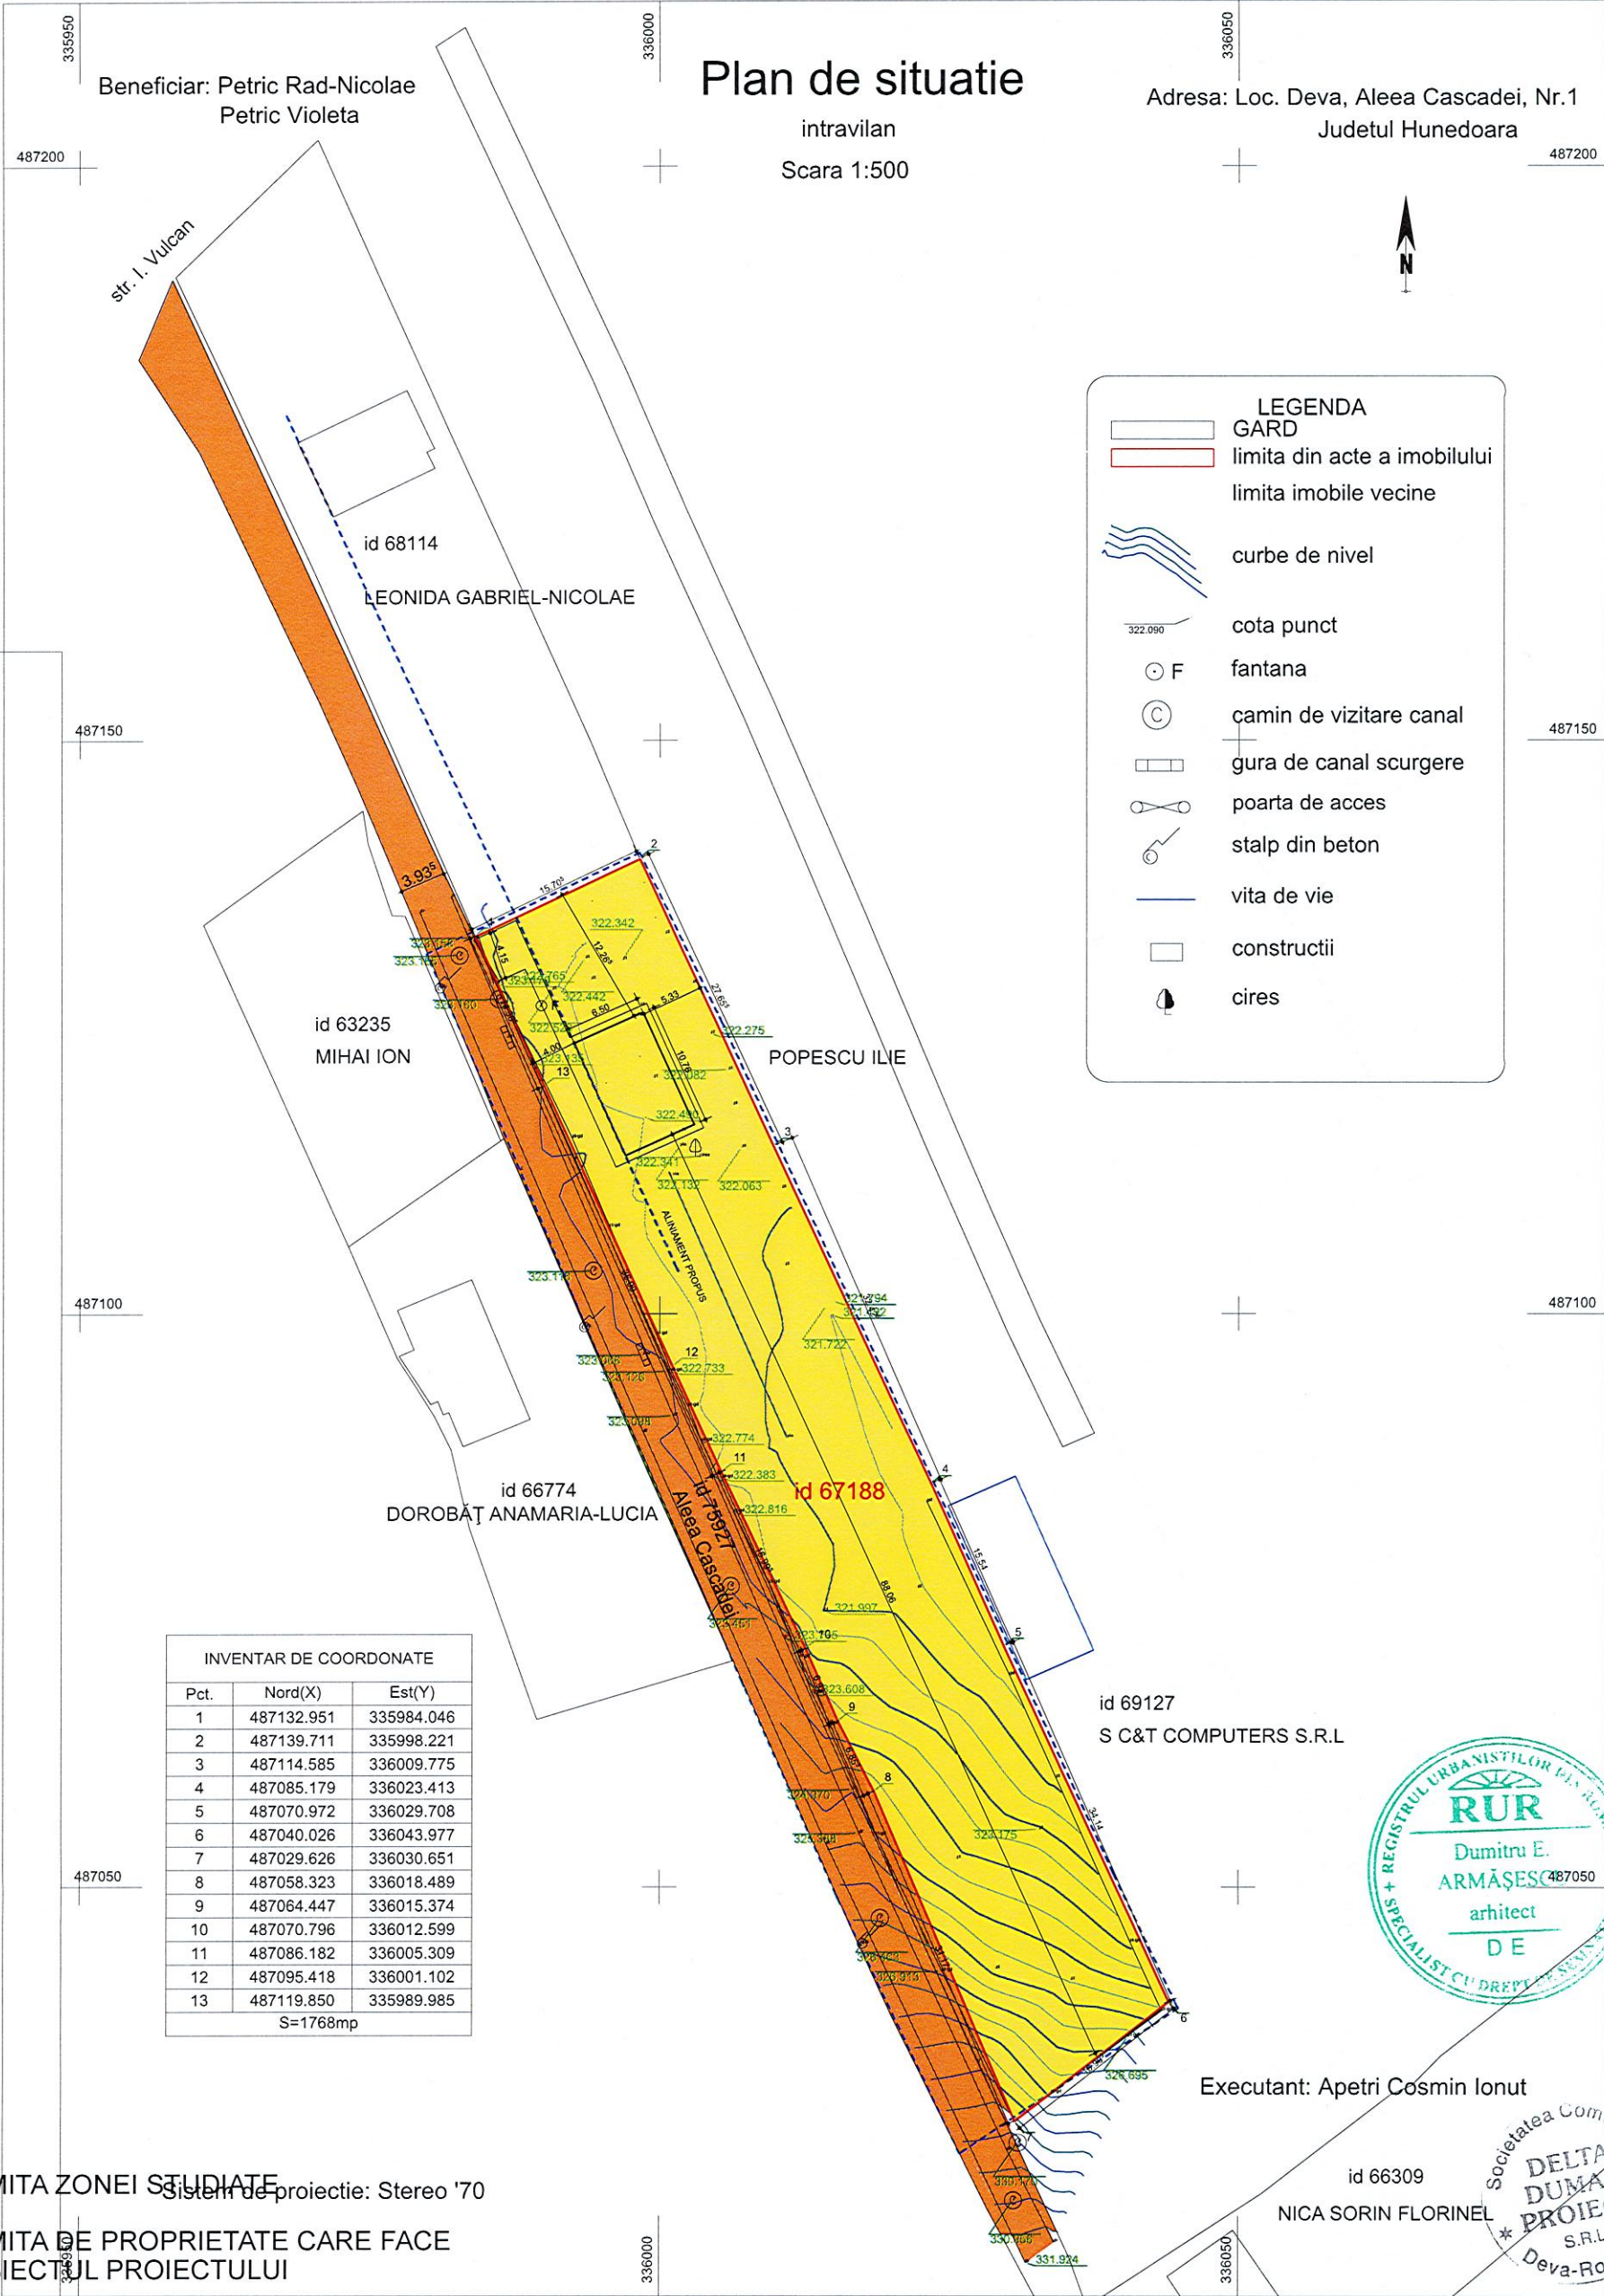

LEGENDA

- GARD
- limita din acte a imobilului
- limita imobile vecine
- curbe de nivel
- cota punct
- fantana
- camin de vizitare canal
- gura de canal scurgere
- poarta de acces
- stalp din beton
- vita de vie
- constructii
- cires

INVENTAR DE COORDONATE

Pct.	Nord(X)	Est(Y)
1	487132.951	335984.046
2	487139.711	335998.221
3	487114.585	336009.775
4	487085.179	336023.413
5	487070.972	336029.708
6	487040.026	336043.977
7	487029.626	336030.651
8	487058.323	336018.489
9	487064.447	336015.374
10	487070.796	336012.599
11	487086.182	336005.309
12	487095.418	336001.102
13	487119.850	335989.985

S=1768mp



LEGENDA

- LIMITA ZONEI STUDIATE
- LIMITA DE PROPRIETATE CARE FACE OBIECTUL PROIECTULUI

- Terenuri din domeniul public al unitatilor administrative publice locale
- Terenuri si constructii din proprietatea persoanelor fizice si juridice

SC DELTA DUMAR PROIECT SRL				BENEFICIAR PETRIC RADU-NICOLAE si PETRIC VIOLETA	PROIECT nr. 142/2022
SPECIALITATE COORDONATOR RUR	NUME arh ARMASESCU DUMITRU	SEMNAURA	SCARA 1:500	TITLU PROIECT LOCUINTA UNIFAMILIALA	FAZA PUD
PROIECTAT	arh ARMASESCU DUMITRU		DATA 2023	TITLU PLANSA PROPRIETATEA ASUPRA TERENURILOR	NR PLANSA 5
DESENAT	ING. ADRIAN VLAZAN				

Executant: Apetri Cosmin Ionut

id 66309
NICA SORIN FLORINEL

id 69127
S C&T COMPUTERS S.R.L.

id 66774
DOROBAT ANAMARIA-LUCIA

id 67188

id 63235
MIHAI ION

LEONIDA GABRIEL-NICOLAE

id 68114

str. I. Vulcan

