


Plan de situatie proiectare
scara 1:500

Judetul Hunedoara
Teritoriul administrativ: Deva
Adresa bunului mobil:
extravilan Bargez Mica
Nr. cadastral: 79147

Proprietari:
Chereches Claudiu-Marius
Chereches Luisa-Maria

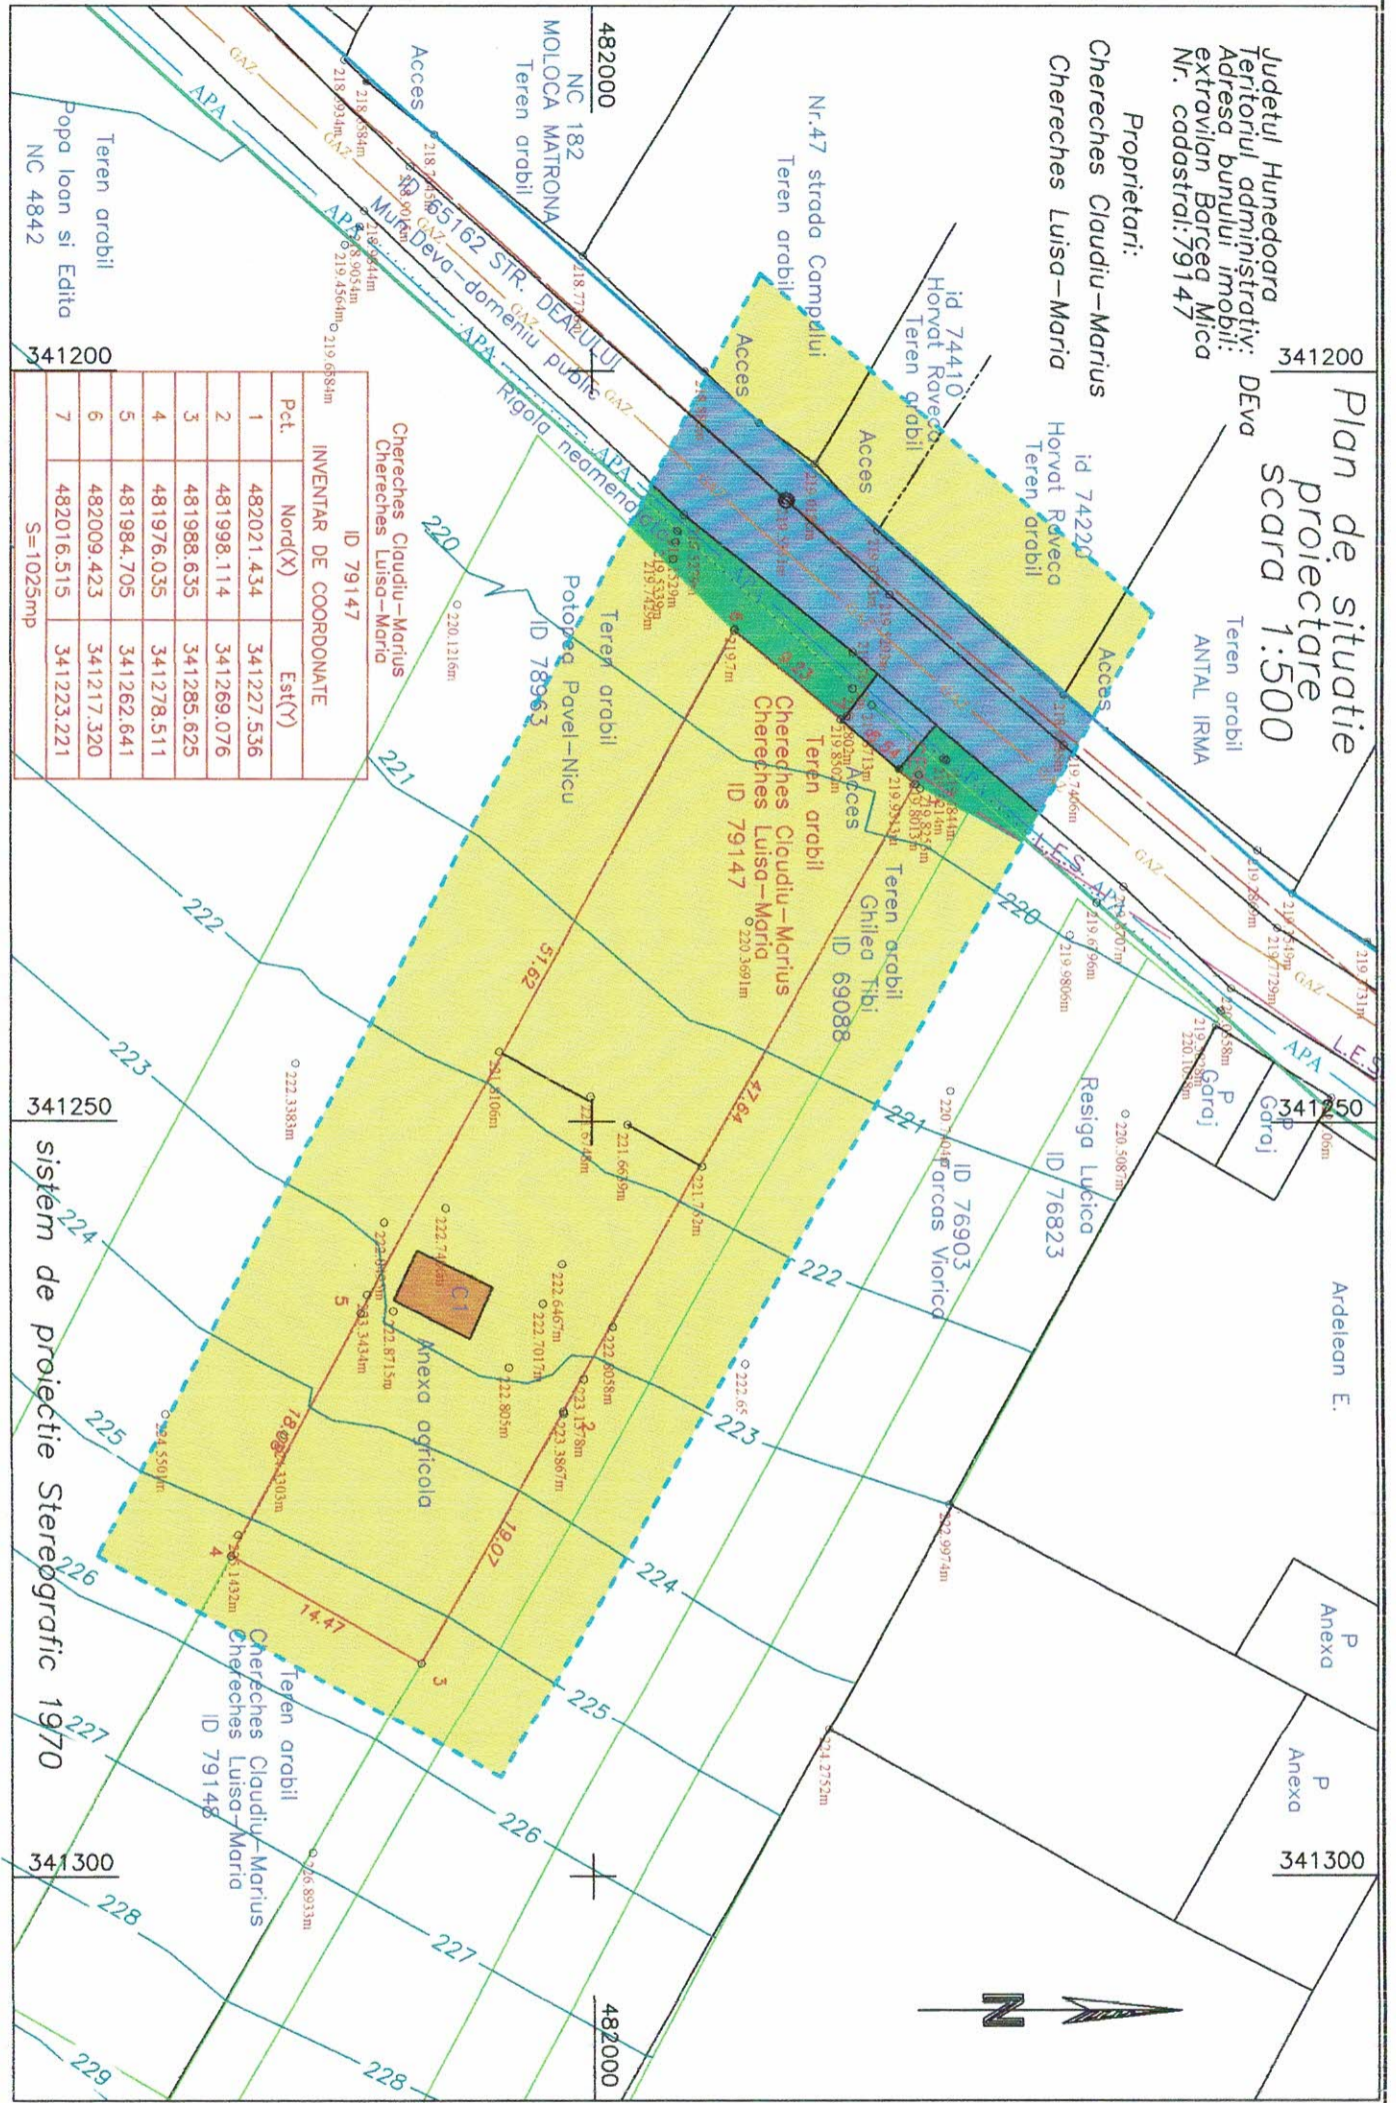

LEGENDA

- LIMITA TERENULUI STUDIAT
- LIMITA PARCELEI DE TEREN CARE
- FACE OBICITUL PUZ
- IMPREJMUIRE EXISTENTA
- CONSTRUCTII EXISTENTE
- ALEI CAROSABILE
- ZONE VERZI
- TEREN ARABIL



SC VEST PROJECT DESIGN SRL			Beneficiar: CHERECHES LUISA MARIA SI CHERECHES CLAUDIU MARIUS		Proiect nr.:
SPECIALITATE	NUME	SEMNATURA	Scara:	Titlu proiect:	110/2022
COORDONATOR RUR	art. ARMASESCU DUMITRU		1:500	Barceza Mica, str. Dealului, nr. 23A, jud. Hunedoara	Faza:
PROIECTAT	art. ARMASESCU DUMITRU		Data:	LOCUINTA SI FLUGORIE	PUZ
DESEINAT	ing. JURU ARIELA		2022	Titlu planşa:	Plansa nr. 2
SITUATIA EXISTENTA					