


**Incadrare in FUG Deva
sc. 1:20000**

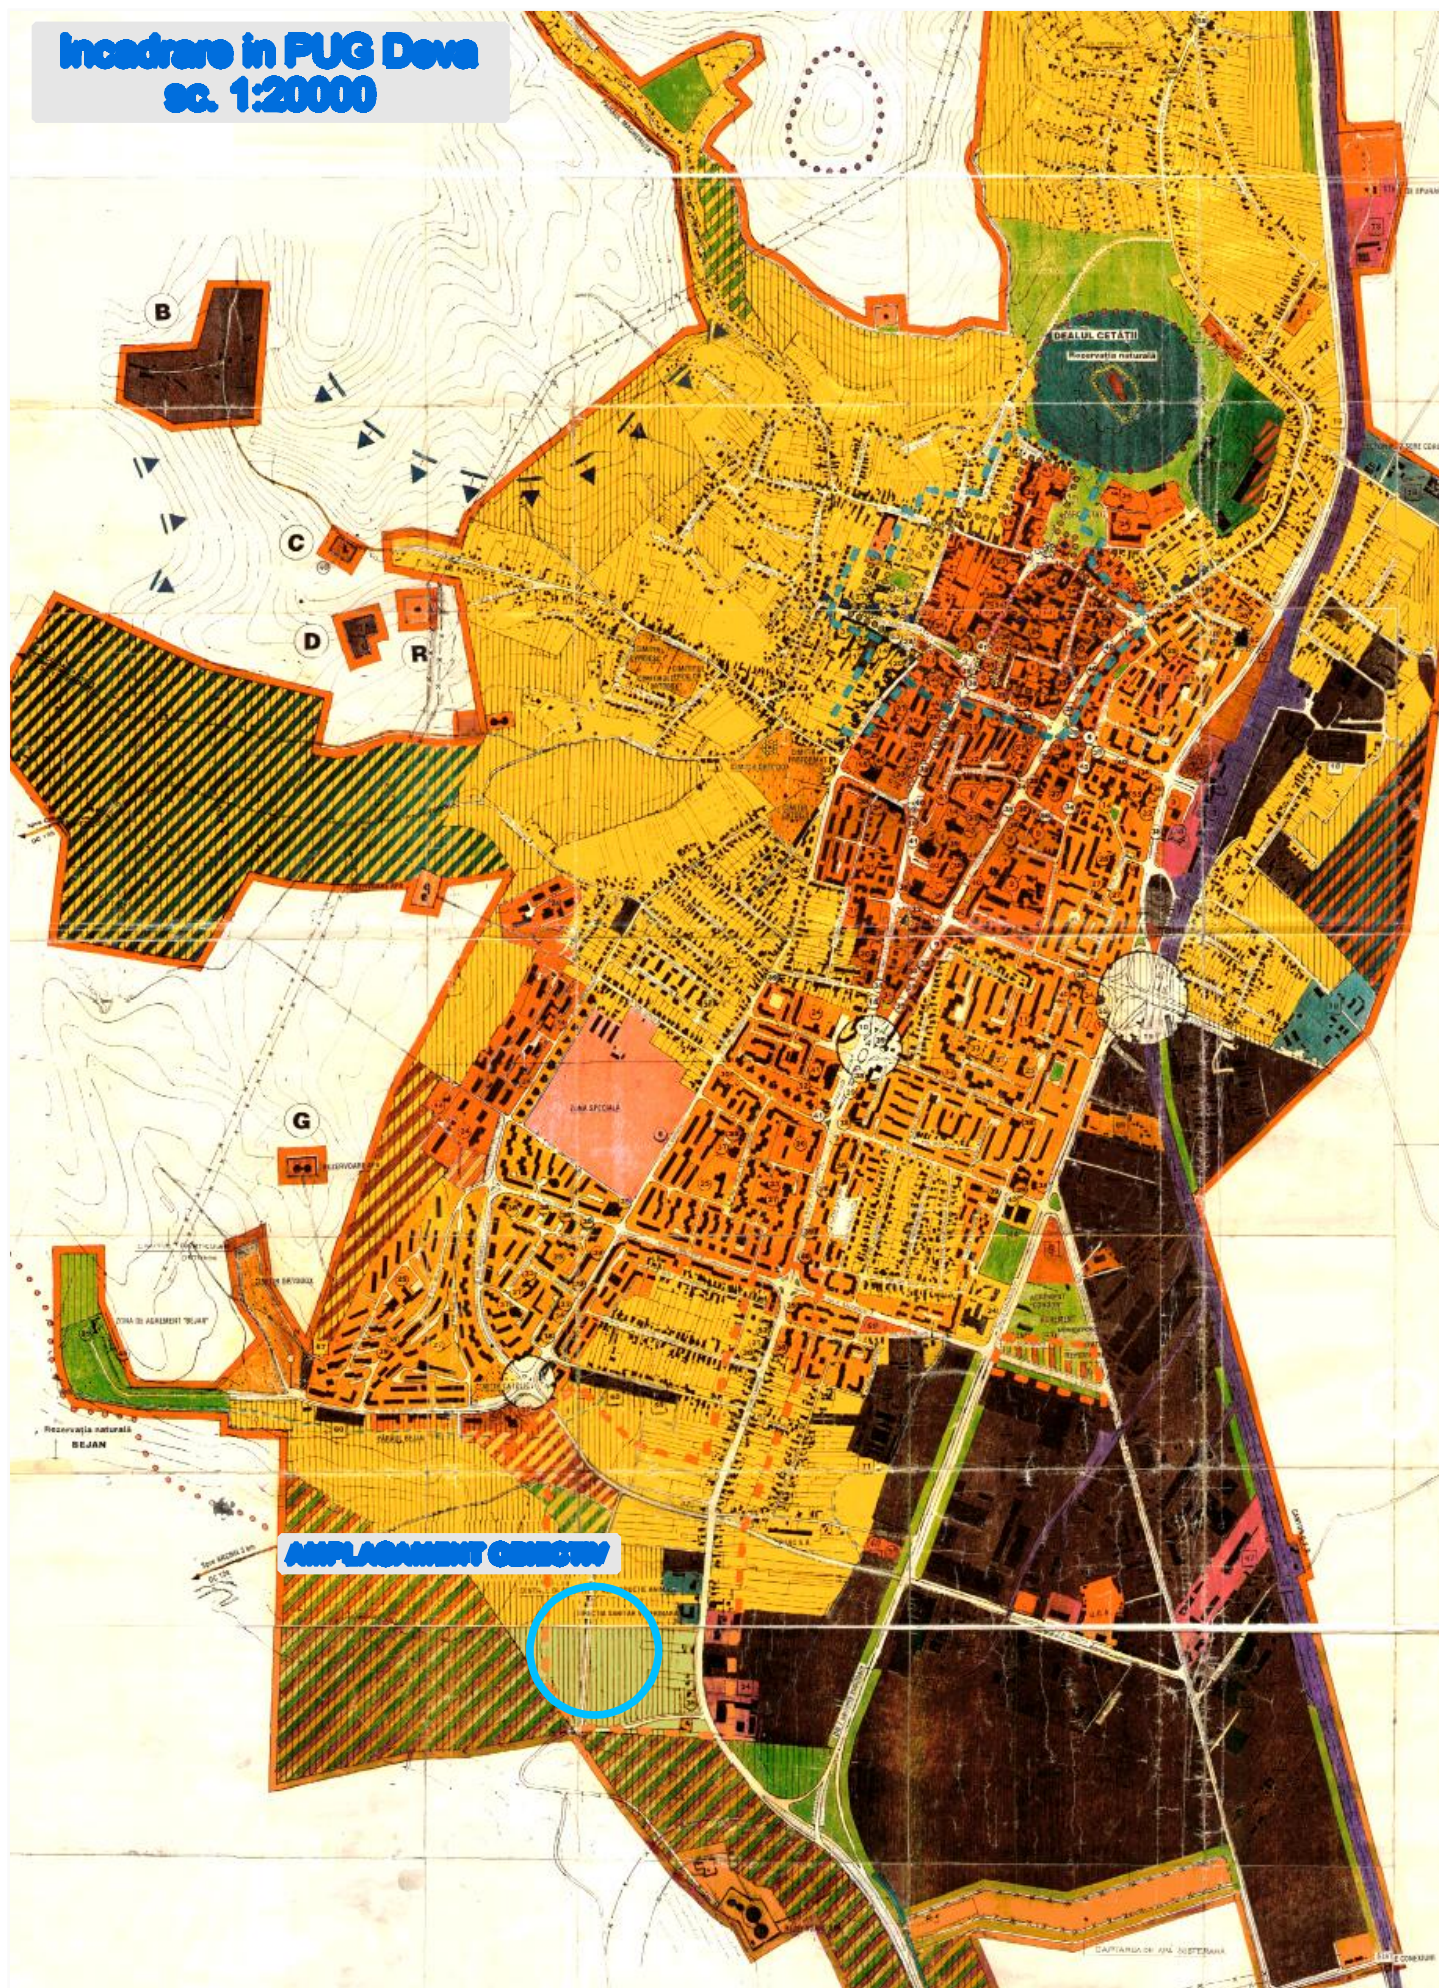

**Incadrare in zona
sc. 1:5000**

COORDONATOR URBANISM Arh. POP OLIVIU MARIUS				Semnatura	
Proiectant general S.C. CONTEXT PROIECT S.R.L. Deva, Jud. Hunedoara, str. M. Eminescu, nr. 21, bl. 20, ap. 20 CUI RO 43232020; J20/1152/2020				Denumire proiect REALIZARE LOCUINTA UNIFAMILIALA, IMPREJMUIRE PARTIALA SI BRANSAMENTE UTILITATI	
				Nr. pr. arh. 01/2023	
Specificatie	Nume	Semnatura	Scara 1:20000 1:5000	Beneficiar PLESA DAN si PLESA CARMEN IONELA	Faza PUD
Sef proiect	arh. Zota Vlad		Data 2023	Denumire planşa PLAN INCADRARE IN LOCALITATE	Planşa A 00
Proiectat	arh. Zota Vlad				
Desenat	arh. Zota Vlad				