



P.U.D. - LOCUINTA, ANEXE SI AMENAJARI EXTERIOARE
DEVA, str. Al. Vulturului nr. 8, beneficiar PASTEOI ANDREI si PITTERS HELMINE-CHRISTINE

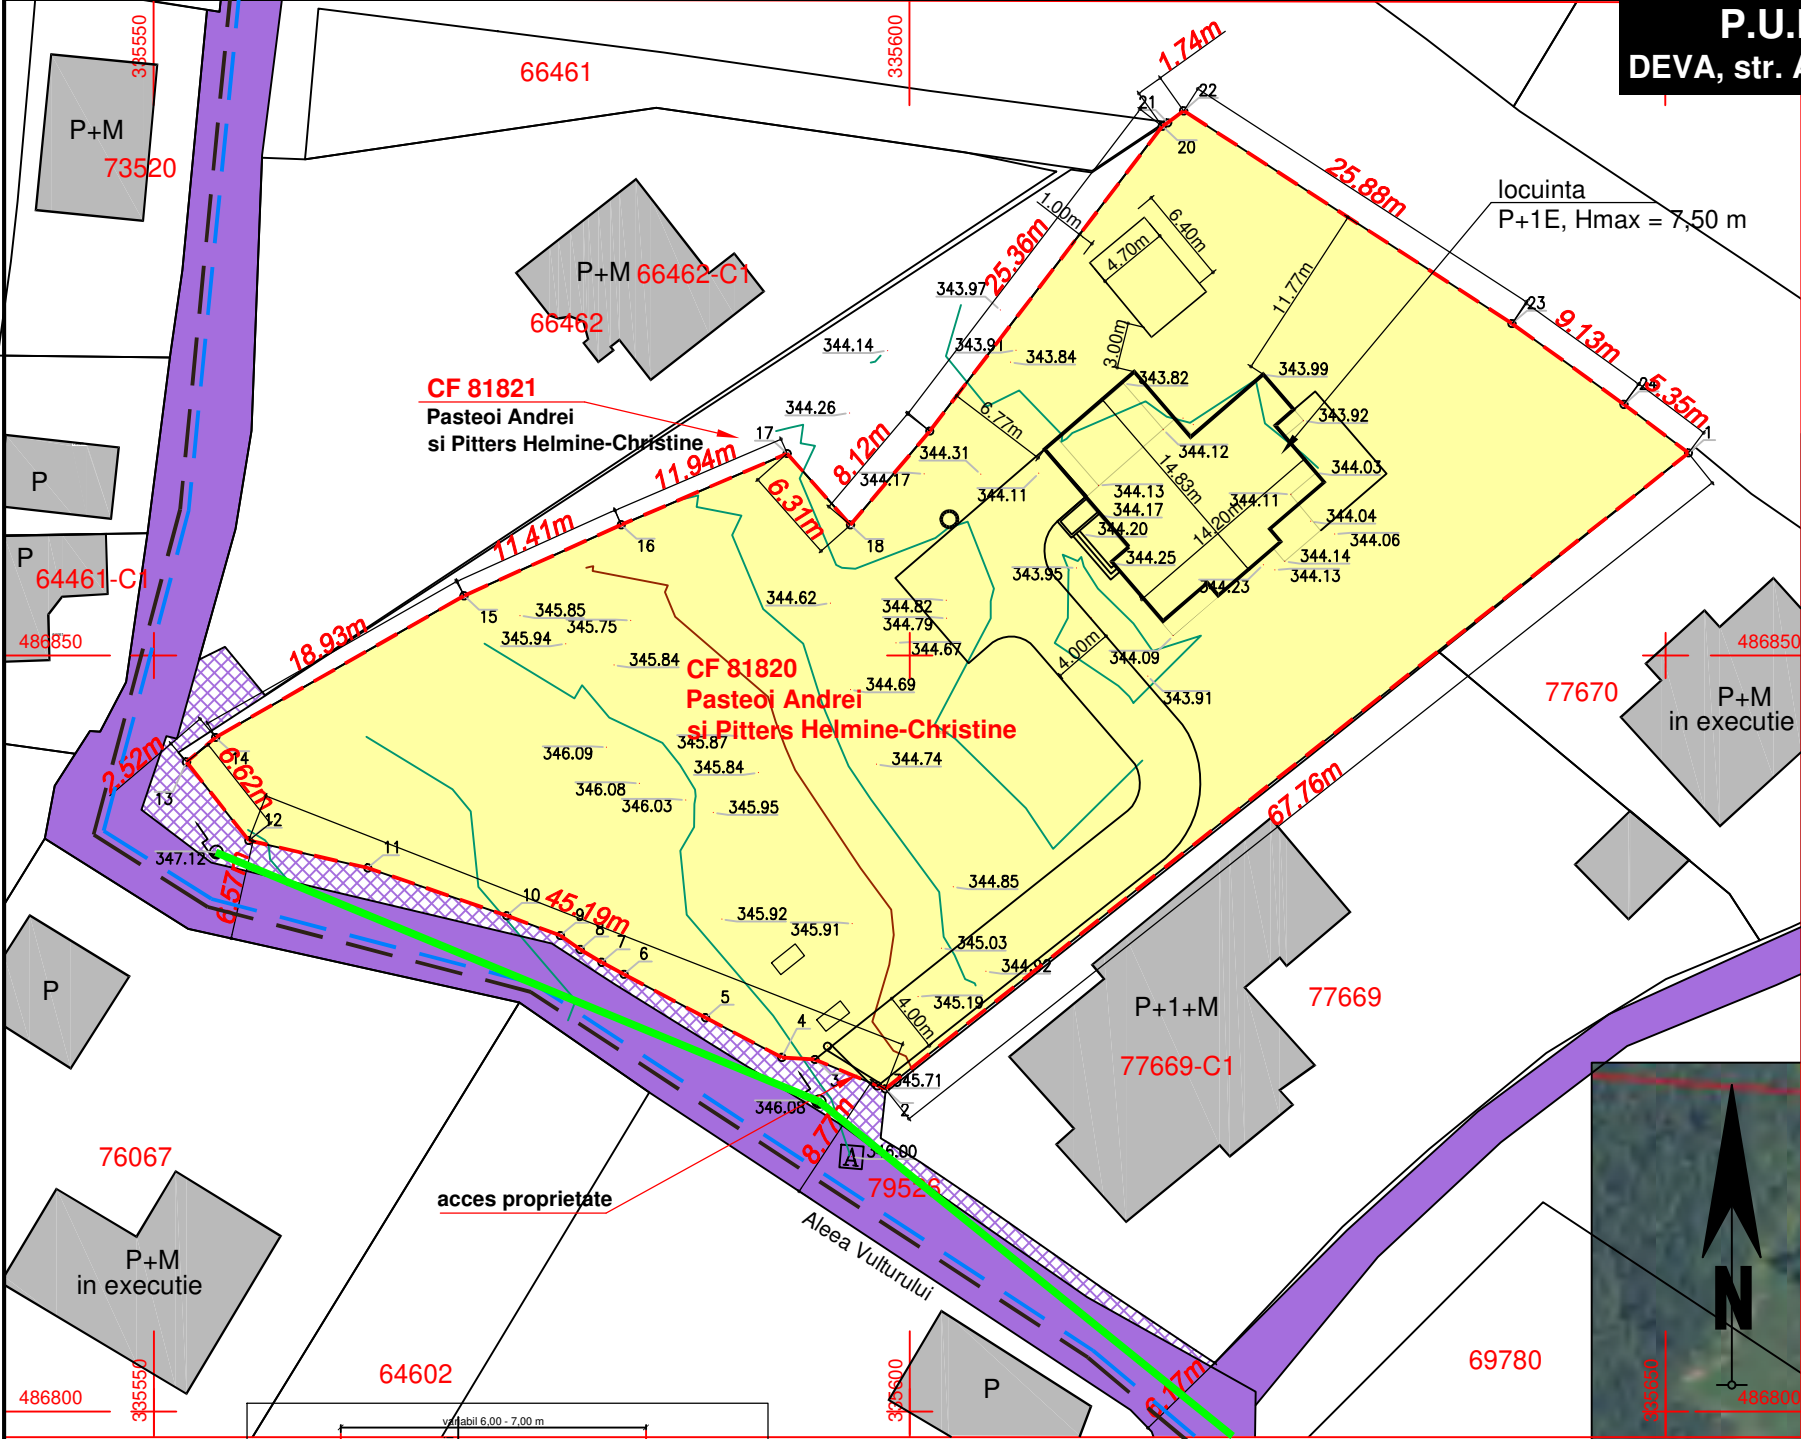

LEGENDA:

- LIMITE CADASTRALE PARCELE**
- LIMITA DE PROPRIETATE**
- **AMPLASAMENT STUDIAT**
- OBIECTIVE DE UTILITATE PUBLICA (limitrofe):**
CAI DE COMUNICATII AUTO
- RETEA ELECTRICA LES 0,4 kV**
- RETEA DE APA POTABILA (in executie)**
- RETERA DE CANALIZARE MENAJERA (in executie)**
- PROPRIETATEA ASUPRA TERENURILOR:**
TERENURI PROPRIETATE PRIVATA
a persoanelor fizice

INVENTAR DE COORDONATE-ID 81820		
Pct.	Nord(X)	Est(Y)
1	486863.395	335651.516
2	486821.344	335598.381
3	486823.287	335593.736
4	486823.424	335591.540
5	486826.052	335586.495
6	486828.919	335581.105
7	486829.713	335579.630
8	486830.558	335578.207
9	486831.486	335576.895
10	486832.797	335573.349
11	486835.953	335564.154
12	486837.772	335556.280
13	486842.961	335552.168
14	486844.588	335554.087
15	486853.951	335570.521
16	486858.643	335580.925
17	486863.353	335591.893
18	486858.637	335596.082
19	486864.840	335601.325
20	486885.003	335616.708
21	486885.227	335617.061
22	486886.020	335618.121
23	486871.948	335639.838
24	486866.610	335647.242
S=2815mp		

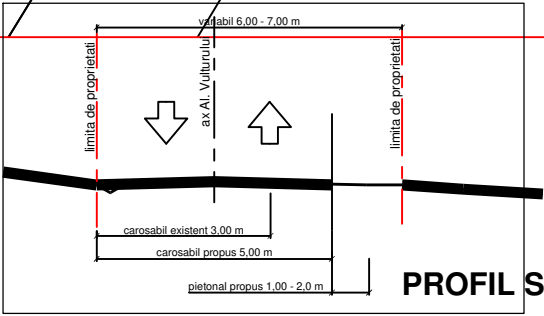

PROFIL STRADA Al. Vulturului

INDICI URBANISTICI:

S teren = 2815 mp

Sc = 215,00 mp

Sd = 380,00 mp

POT = 7,64 CUT = 0,135
POT max (HG 525/1996) = 35%



J20 / 1867 / 2004
CUI 17024071
Aceste desene si specificatii apartin
arh. Dan Mihaila - sc ABSOLUT DESIGN srl DEVA
Nu vor fi copiate sau reproduse
fara acordul scris al acestuia



ZONE FUNCTIONALE

TEREN INTRAVILAN
TEREN AGRICOL (fanate)
CAI DE COMUNICATIE -drumuri, platforme, accese
SPATII VERZI, PROTECTIE
CONSTRUCTII TEHNICO-EDILITARE
PLATFORMA GOSPODAREASCA
CONSTRUCTII LOCUINTE SI ANEXE
TOTAL INTRAVILAN

EXISTENT

Suprafata (mp)	Procent din total intravilan (%)
2815	100
DIN CARE:	
2815	100
-	-
-	-
-	-
-	-
-	-
2815 mp	

PROPOS

Suprafata (mp)	Procent din total intravilan (%)
2815	100
-	-
400	14.21
2196	78.01
2	0.36
2	0.07
215	7.64
2815 mp	

verificator				Referat de verificare nr.	
SC ABSOLUT DESIGN srl DEVA				den. pr. LOCUINTA , ANEXE SI AMENAJARI EXTERIOARE DEVA, str. Al. Vulturului,nr. 8., jud. Hunedoara	proiect nr. : 163.2 / 2025
Sef proiect	arh. Dan Mihaila		scara:	beneficiar: PASTEOI ANDREI si PITTERS HELMINE CHRISTINE	faza: P.U.D.
Proiectat	arh. Dan Mihaila		1:500	den. pl.: OBIECTIVE DE UTILITATE PUBLICA; PROPRIETATEA ASUPRA TERENURILOR	planşa nr. A 5
Desenat	arh. Dan Mihaila				