


INVENTAR DE COORDONATE 78568		
Sistem de proiectie: stereografic 1970		
Pct.	E(m)	N(m)
1	338065.058	489585.337
2	338066.155	489581.189
3	338068.035	489572.627
4	338054.717	489569.528
5	338050.017	489568.228
6	338044.237	489566.945
7	338032.120	489564.181
8	338030.868	489562.468
9	338027.873	489562.231
10	338026.411	489575.792
11	338026.234	489576.416
Suprafata totala masurata=540mp		
Suprafata din act=540mp		

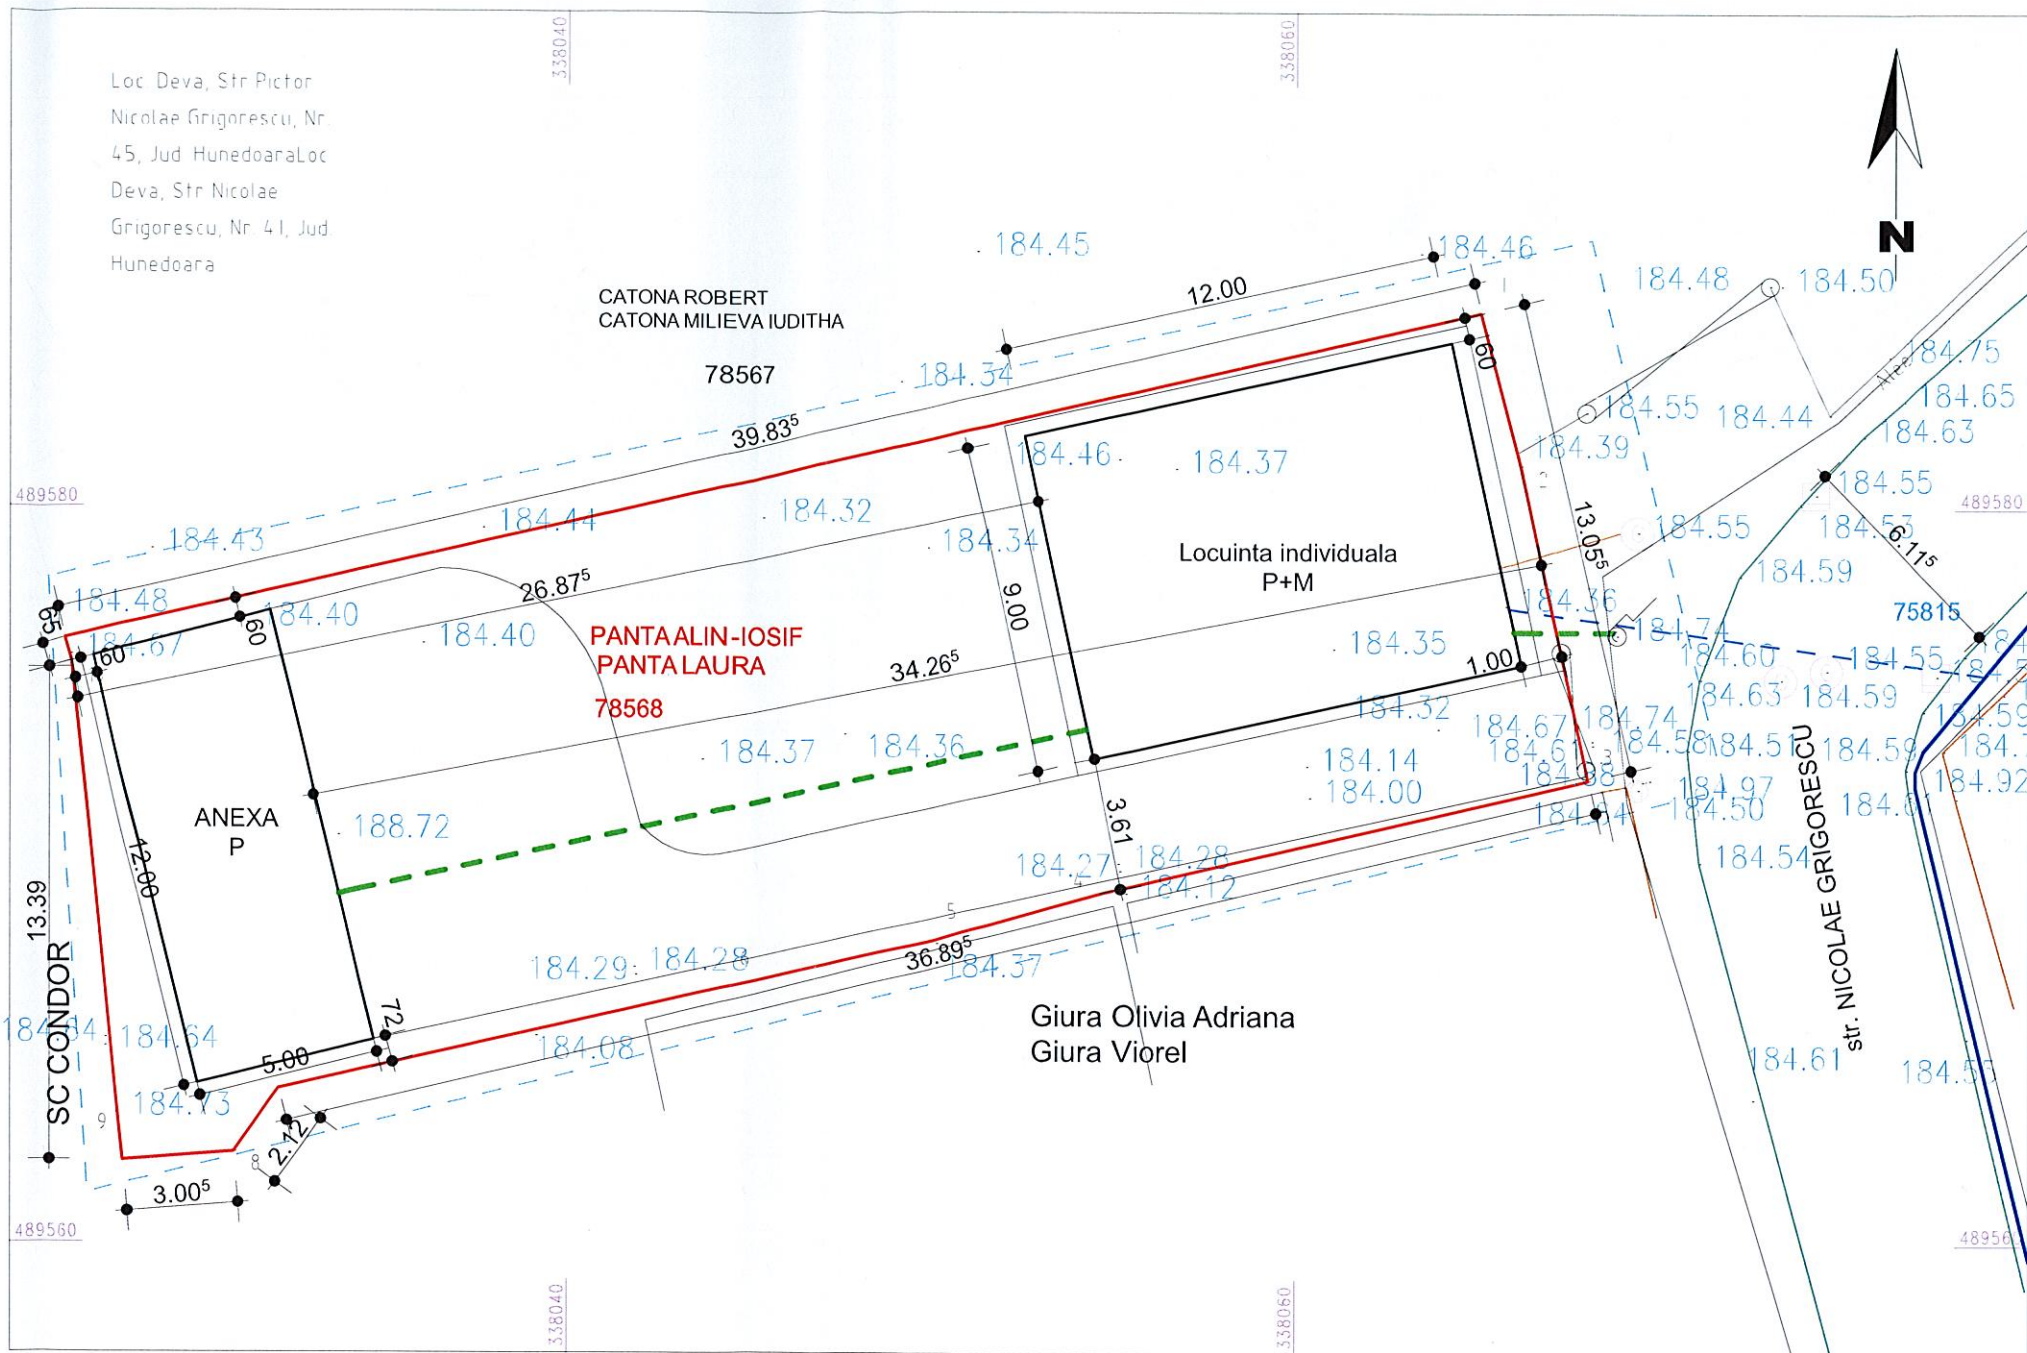

LEGENDA

- ZONA IN STUDIU
- LIMITA DE PROPRIETATE CARE FACE OBIECTUL PROIECTULUI
- Racord energie electrica
- Bransament apa potabila
- Bransament canalizare menajera
- Retea apa potabila



VERIFICATOR/ EXPERT	NUME	SEMNATURA	CERINTA	REFERAT/EXPERTIZA NR./DATA	PROIECT nr.
SC DELTA DUMAR PROIECT SRL				BENEFICIAR	PANTA ALIN IOSIF si PANTA LAURA
SPECIALITATE	NUME	SEMNATURA	SCARA	TITLU PROIECT	FAZA
SEF PROIECT	ARH. ARMASESCU DUMITRU		1:200	PUZ:LOCUINTA FAMILIALA	P.U.Z.
PROIECTAT	ARH. ARMASESCU DUMITRU		DATA	TITLU PLANSA	NR PLANSA
DESENAT	ing. VLAZAN ADRIAN		2022	REGLEMENTARI EDILITARE	4