


P.U.D. - LOCUINTA, ANEXE SI AMENAJARI EXTERIOARE
DEVA, str. Al. Vulturului nr. 8, beneficiar PASTEOI ANDREI si PITTERS HELMINE-CHRISTINE

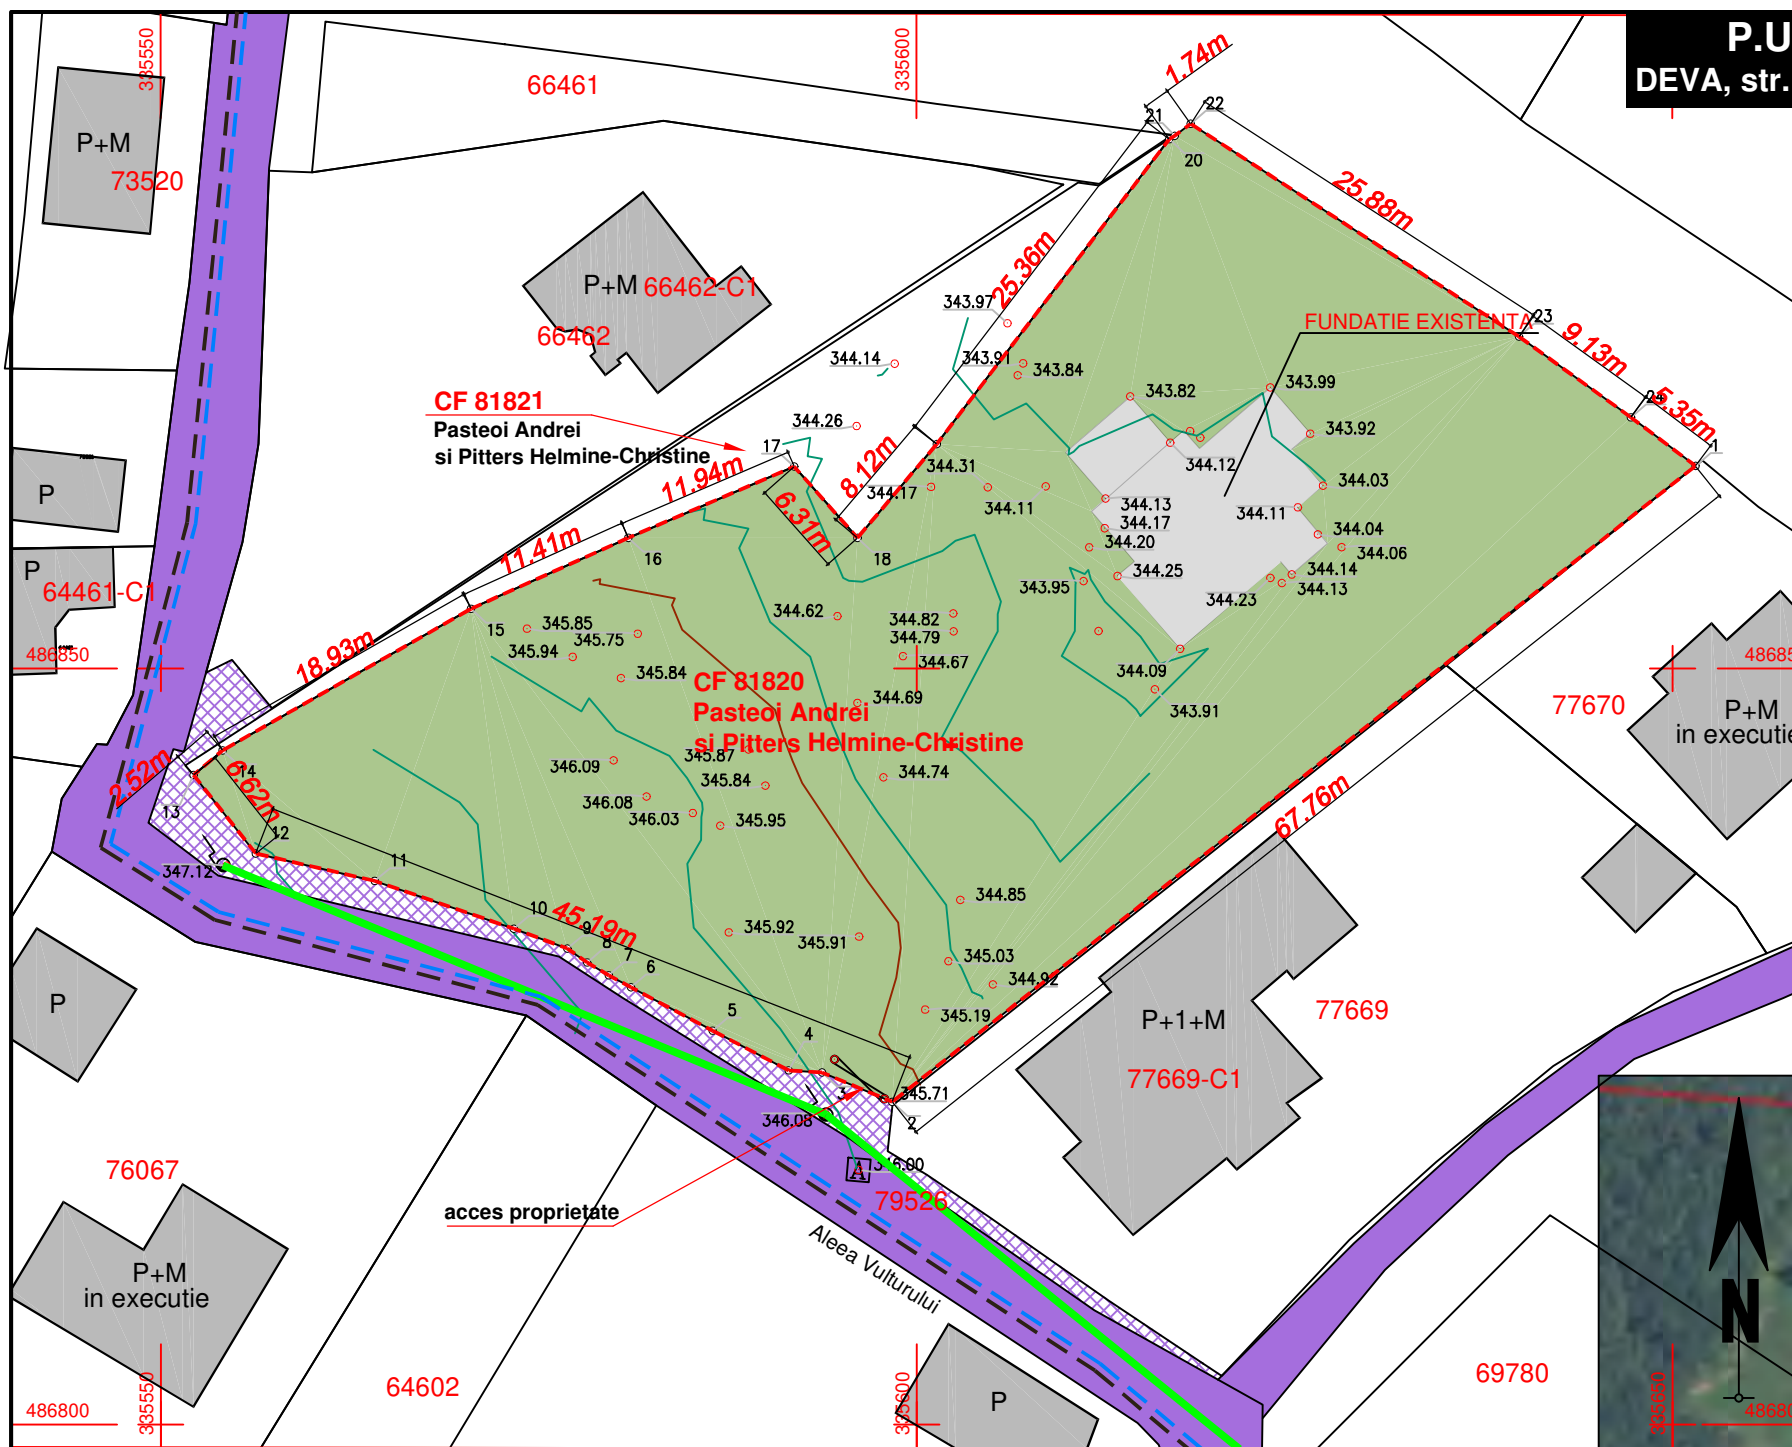

NVENTAR DE COORDONATE-ID 81820

Pct.	Nord(X)	Est(Y)
1	486863.395	335651.516
2	486821.344	335598.381
3	486823.287	335593.736
4	486823.424	335591.540
5	486826.052	335586.495
6	486828.919	335581.105
7	486829.713	335579.630
8	486830.558	335578.207
9	486831.486	335576.895
10	486832.797	335573.349
11	486835.953	335564.154
12	486837.772	335556.280
13	486842.961	335552.168
14	486844.588	335554.087
15	486853.951	335570.521
16	486858.643	335580.925
17	486863.353	335591.893
18	486858.637	335596.082
19	486864.840	335601.325
20	486885.003	335616.708
21	486885.227	335617.061
22	486886.020	335618.121
23	486871.948	335639.838
24	486866.610	335647.242
S=2815mp		



LEGENDA:

- LIMITE CADASTRALE PARCELE
- LIMITA DE PROPRIETATE BENEFICIARI - AMPLASAMENT STUDIAT
- UTILIZAREA TERENURILOR: TEREN AGRICOL INTRAVILAN - FANATE
- CAI DE COMUNICATII AUTO, ZONA DRUMURILOR
- FOND CONSTRUIT: CONSTRUCTII LOCUINTE EXISTENTE
- ECHIPARE EDILITARA: LEA 0,4 kV
- RETEA DE CANALIZARE (in executie)
- RETEA DE ALIMENTARE CU APA (in executie)

absolut design srl
 J20 / 1867 / 2004
 CUI 17024071
 Aceste desene si specificatii apartin arh. Dan Mihaila - sc ABSOLUT DESIGN srl DEVA. Nu vor fi copiate sau reproduse fara acordul scris al acestuia

verificator		Referat de verificare nr.	
SC ABSOLUT DESIGN srl DEVA		den. pr. LOCUINTA , ANEXE SI AMENAJARI EXTERIOARE DEVA, str. Al. Vulturului, nr. 8., jud. Hunedoara	proiect nr. : 163.2 / 2025
Sef proiect	arh. Dan Mihaila	beneficiar: PASTEOI ANDREI si PITTERS HELMINE CHRISTINE	faza: P.U.D.
Proiectat	arh. Dan Mihaila		denumirea plansei: PLAN DE SITUATIE - SITUATIA EXISTENTA
Desenat	arh. Dan Mihaila	scara: 1:500	