


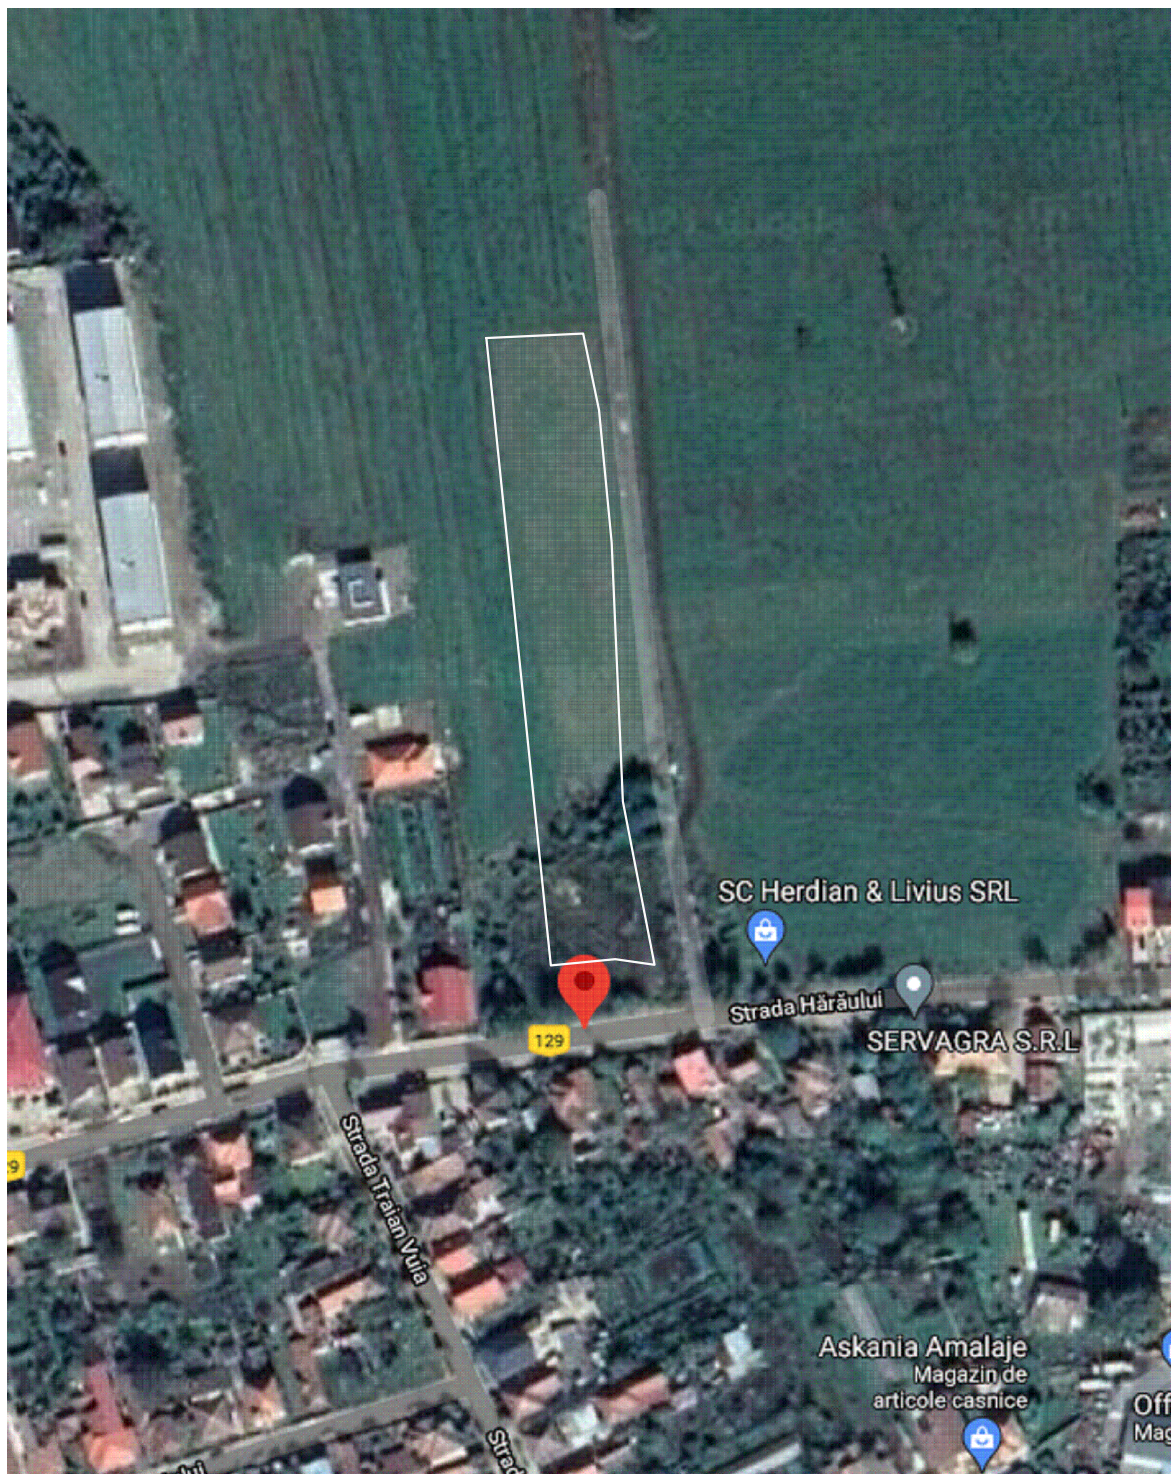

LEGENDA

TEREN STUDIAT

VERIFICATOR/ EXPERT		SEMNATURA	CERINTA	REFERAT/EXPERTIZA NR./DATA	
	s.c. Brilaco Project Design s.r.l. CUI 38991903; J20/306/08.03.2018 E-mail: brilacoproject@yahoo.com			Beneficiar: AVRAM IOAN si AVRAM MARIA	Proiect nr. 45/2020
SPECIFICATIE	NUME	SEMNATURA	Scara:	Titlu proiect: CONSTRUIRE HALE	Faza: av. op.
SEF PROIECT	Arh. POP OLIVIU				
PROIECTAT	Arh. POP OLIVIU			Titlu plansa:	A0
DESENAT	Arh. POP OLIVIU			PLAN DE INCADRARE IN ZONA	