


Beneficiar: IOBB IOSIF


PROPRIETATEA ASUPRA TERENURILOR

Scara 1:1000

Adresa imobil: Loc.Deva,Jud.Hunedoara
extravilan

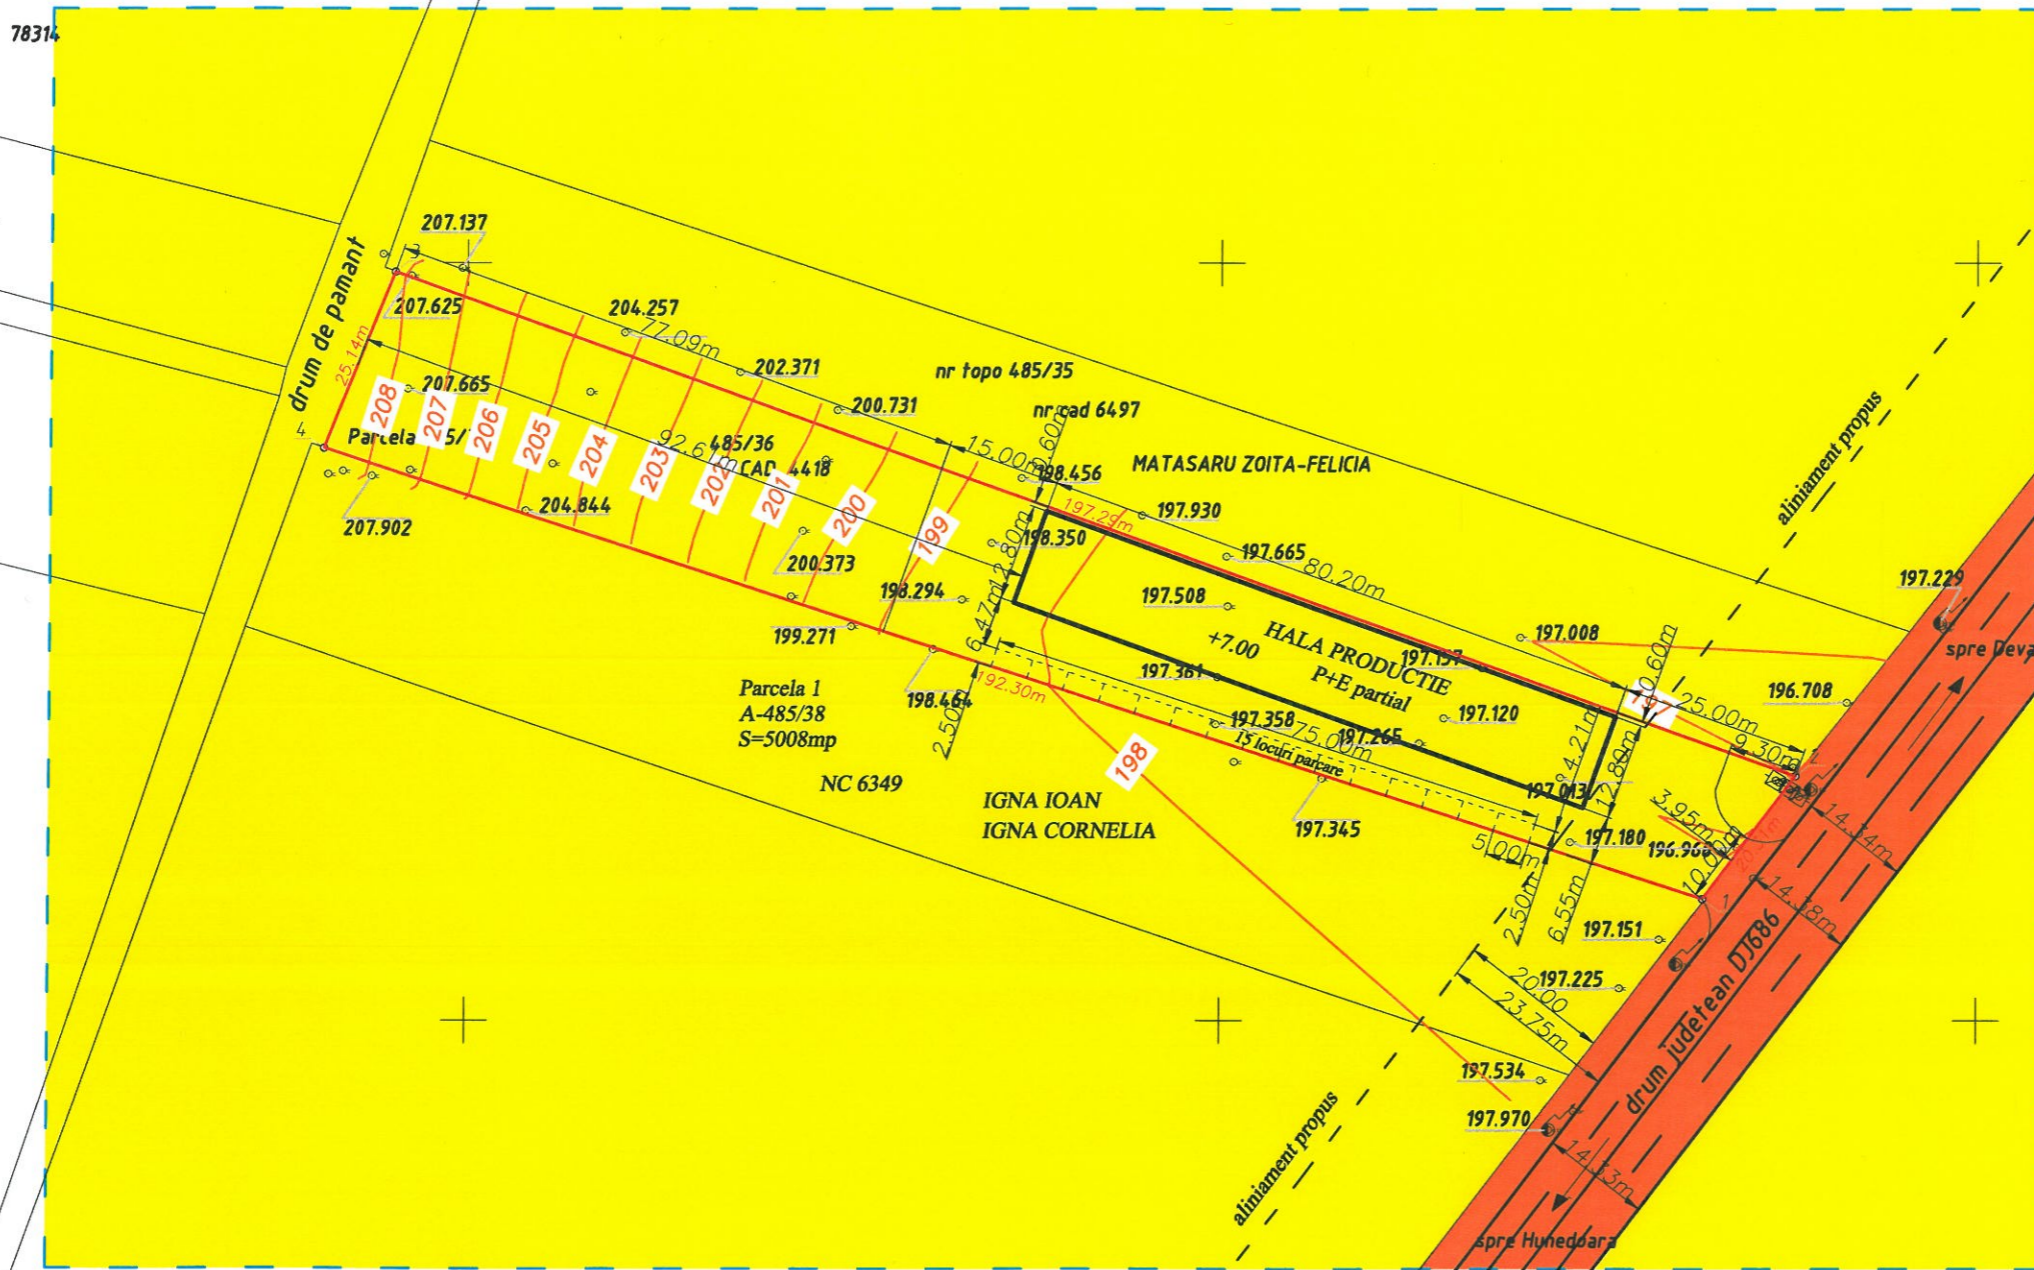

INVENTAR DE COORDONATE		
Pct.	Nord(X)	Est(Y)
1	485116.045	341063.899
2	485132.248	341076.139
3	485198.800	340890.415
4	485175.486	340881.019
S=4323mp		

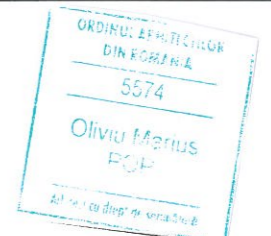

Executant: Tene Razvan Norocel
Categorie: B
Serie: RO-HD-F; Nr. 0002
Sistem de proiectie: Stereo '70

LEGENDA

- LIMITA TERENULUI STUDIAT
- LIMITA TERENULUI CARE FACE OBIECTUL PUZ - INTRAVILAN EXISTENT
- TERENURI SI CONSTRUCTII DIN PROPRIETATEA PRIVATA A PERSOANELOR FIZICE SI/SAU JURIDICE
- TERENURI PROPRIETATE PUBLICA DE INTERES LOCAL



VERIFICATOR/EXPERT	NUME	SEMNATURA	CERINTA	REFERAT/EXPERTIZA NR./DATA	Proiect nr.
	s.c. Brilaco Proiect Design s.r.l.			Beneficiar: SC SODERO SERE SRL	71/2021
SPECIFICATIE	NUME	SEMNATURA	Scara:	Titlu proiect: HALA PRODUCTIE SERE	Faza:
COORDONATOR RUR	Arh. ARMASESCU DUMITRU		1:1000	Titlu plansa: PROPRIETATEA ASUPRA TERENURILOR	PUZ
PROIECTAT	Arh. POP OLIVIU		Data:		4
DESENAT	Arh. POP OLIVIU		2021		