


**PLAN URBANISTIC DE DETALIU
PENSIUNEA ALINA
str.HOREA 98, municipiul Deva
BENEFICIAR ZERKULA ALINA-CECILIA**

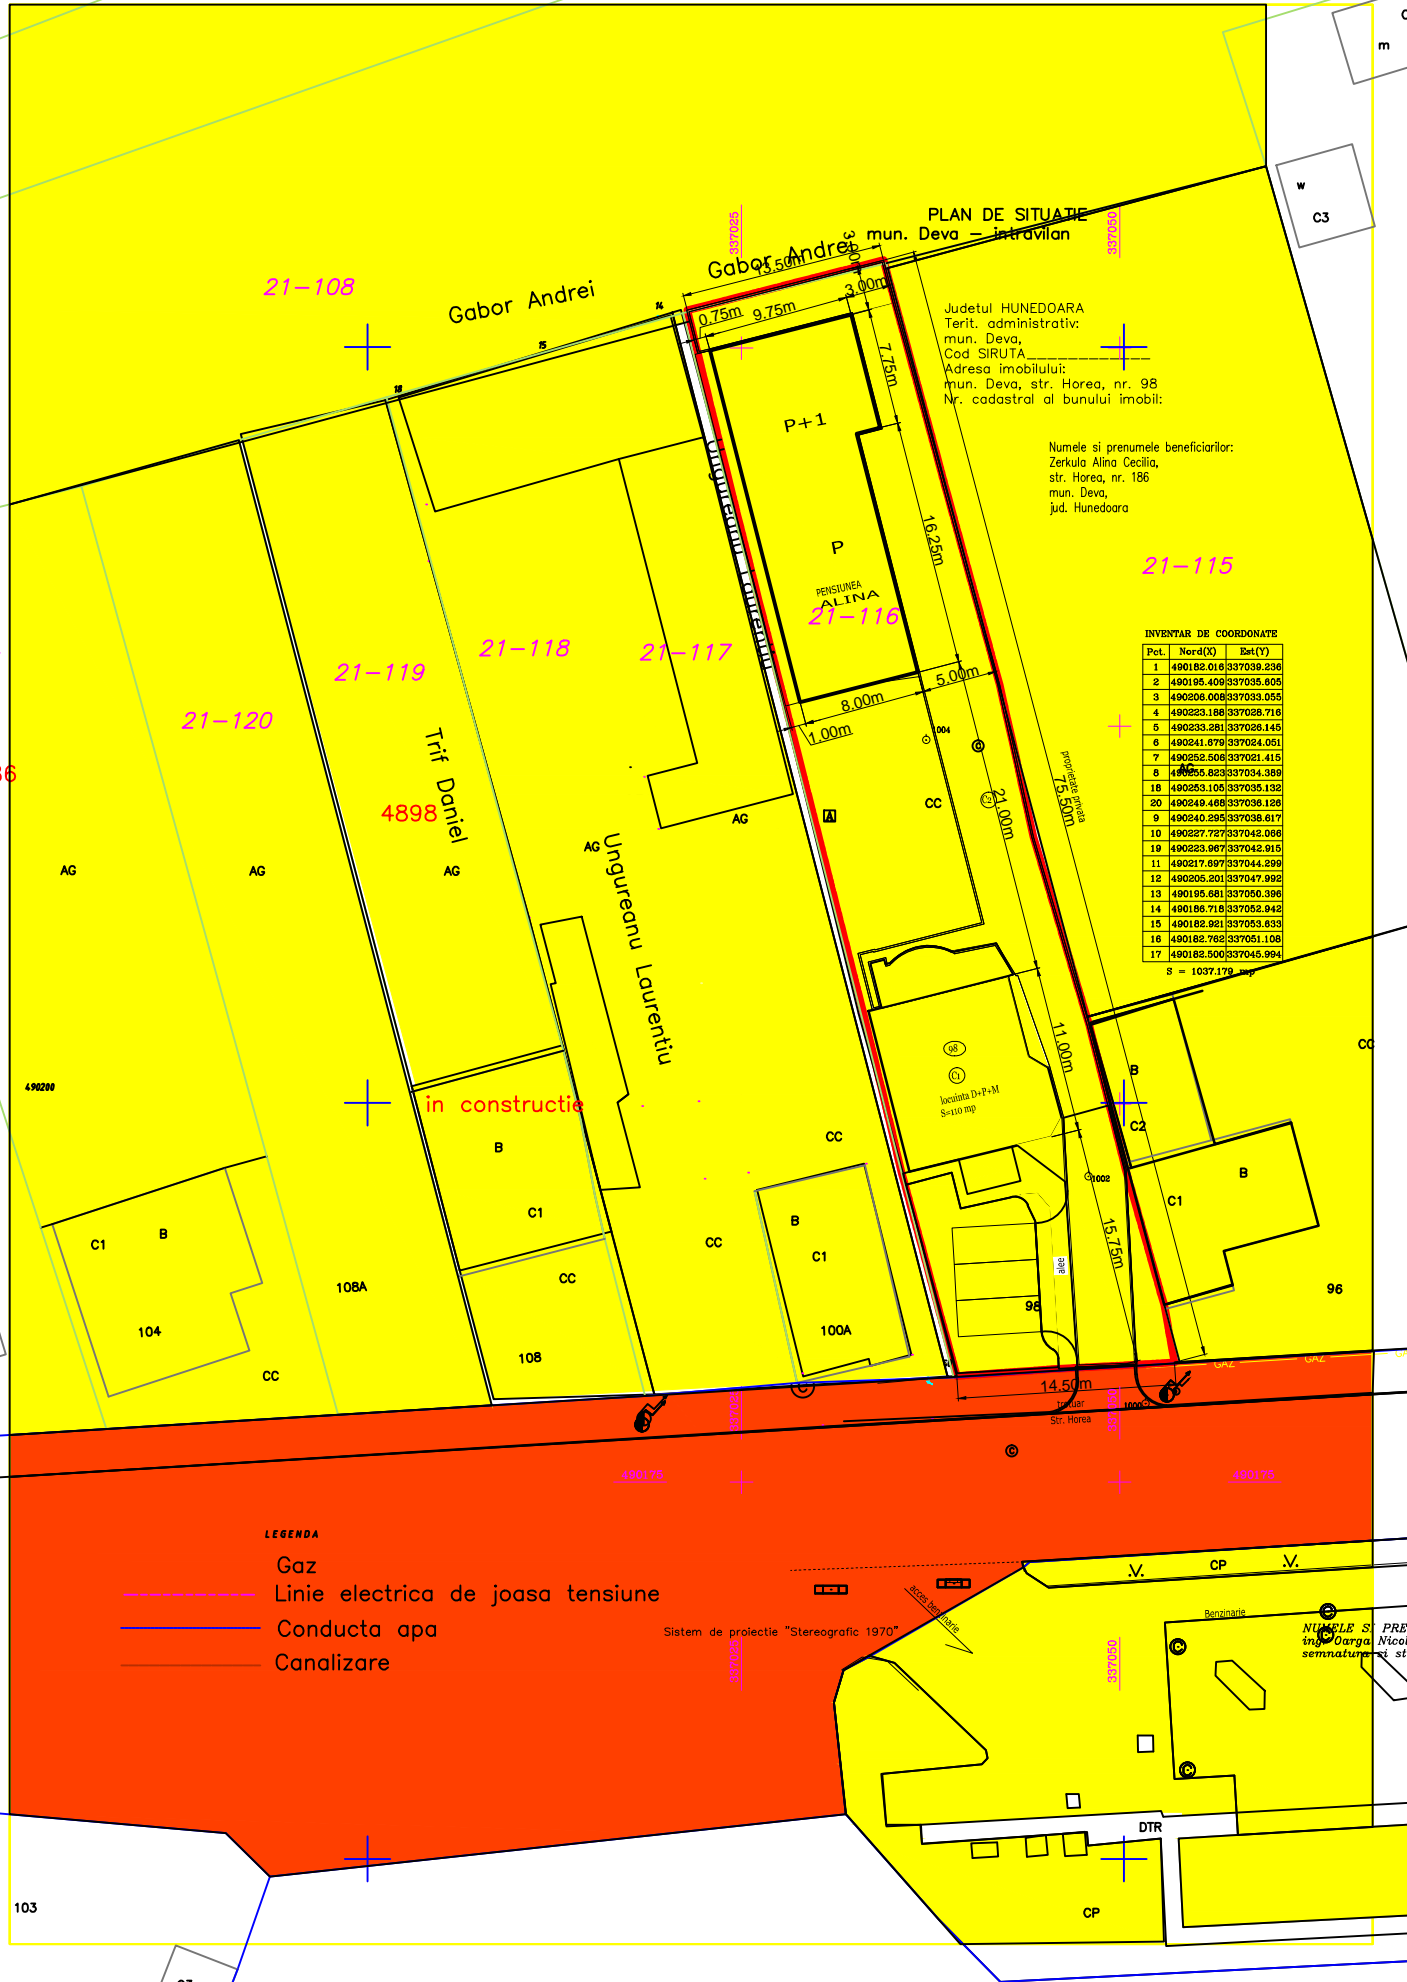

LEGENDA

- TEREN PROPRIETATE PUBLICA DE INTERES LOCAL
- TEREN PROPRIETATE PRIVATA A PERSOANELOR FIZICE SAU JURIDICE
- LIMITA DE PROPRIETATE

INVENTAR DE COORDONATE

Pct.	Nord(X)	Est(Y)
1	490182.016	337039.236
2	490195.409	337035.605
3	490206.008	337033.055
4	490223.188	337028.716
5	490233.281	337026.145
6	490241.679	337024.051
7	490252.506	337021.415
8	490255.823	337034.389
18	490253.105	337035.132
20	490249.468	337036.126
9	490240.295	337038.617
10	490227.727	337042.066
19	490223.967	337042.915
11	490217.697	337044.299
12	490205.201	337047.992
13	490195.681	337050.396
14	490186.718	337052.942
15	490182.921	337053.633
16	490182.762	337051.108
17	490182.500	337045.994

S = 1037.179 mp

INVENTAR DE COORDONATE

Pct.	Nord(X)	Est(Y)
1	490182.016	337039.236
2	490195.409	337035.605
3	490206.008	337033.055
4	490223.188	337028.716
5	490233.281	337026.145
6	490241.679	337024.051
7	490252.506	337021.415
8	490255.823	337034.389
18	490253.105	337035.132
20	490249.468	337036.126
9	490240.295	337038.617
10	490227.727	337042.066
19	490223.967	337042.915
11	490217.697	337044.299
12	490205.201	337047.992
13	490195.681	337050.396
14	490186.718	337052.942
15	490182.921	337053.633
16	490182.762	337051.108
17	490182.500	337045.994

S = 1037.179 mp

LEGENDA

- Gaz
- Linie electrica de joasa tensiune
- Conducta apa
- Canalizare

SC ARMANI PROIECT SRL
BD. DECEBAL BL. P MEZANIN

SEF PROIECT	ARDELEAN M. NICOLAE	
ARHITECT	ARDELEAN M. NICOLAE	
COORDONATOR RURAL	ARMASESCU DUMITRU	
DESENAT	ARDELEAN M. NICOLAE	
BENEFICIAR	ZERKULA ALINA-CECILIA	NR. PR. 360/2017
		NR. PL. 4
FAZA	DENUMIRE PROIECT	
PUD	PENSIUNEA ALINA	
SCARA	DENUMIRE PLANSA	
1:500	OBIECTIVE DE UTILITATE PUBLICA	