

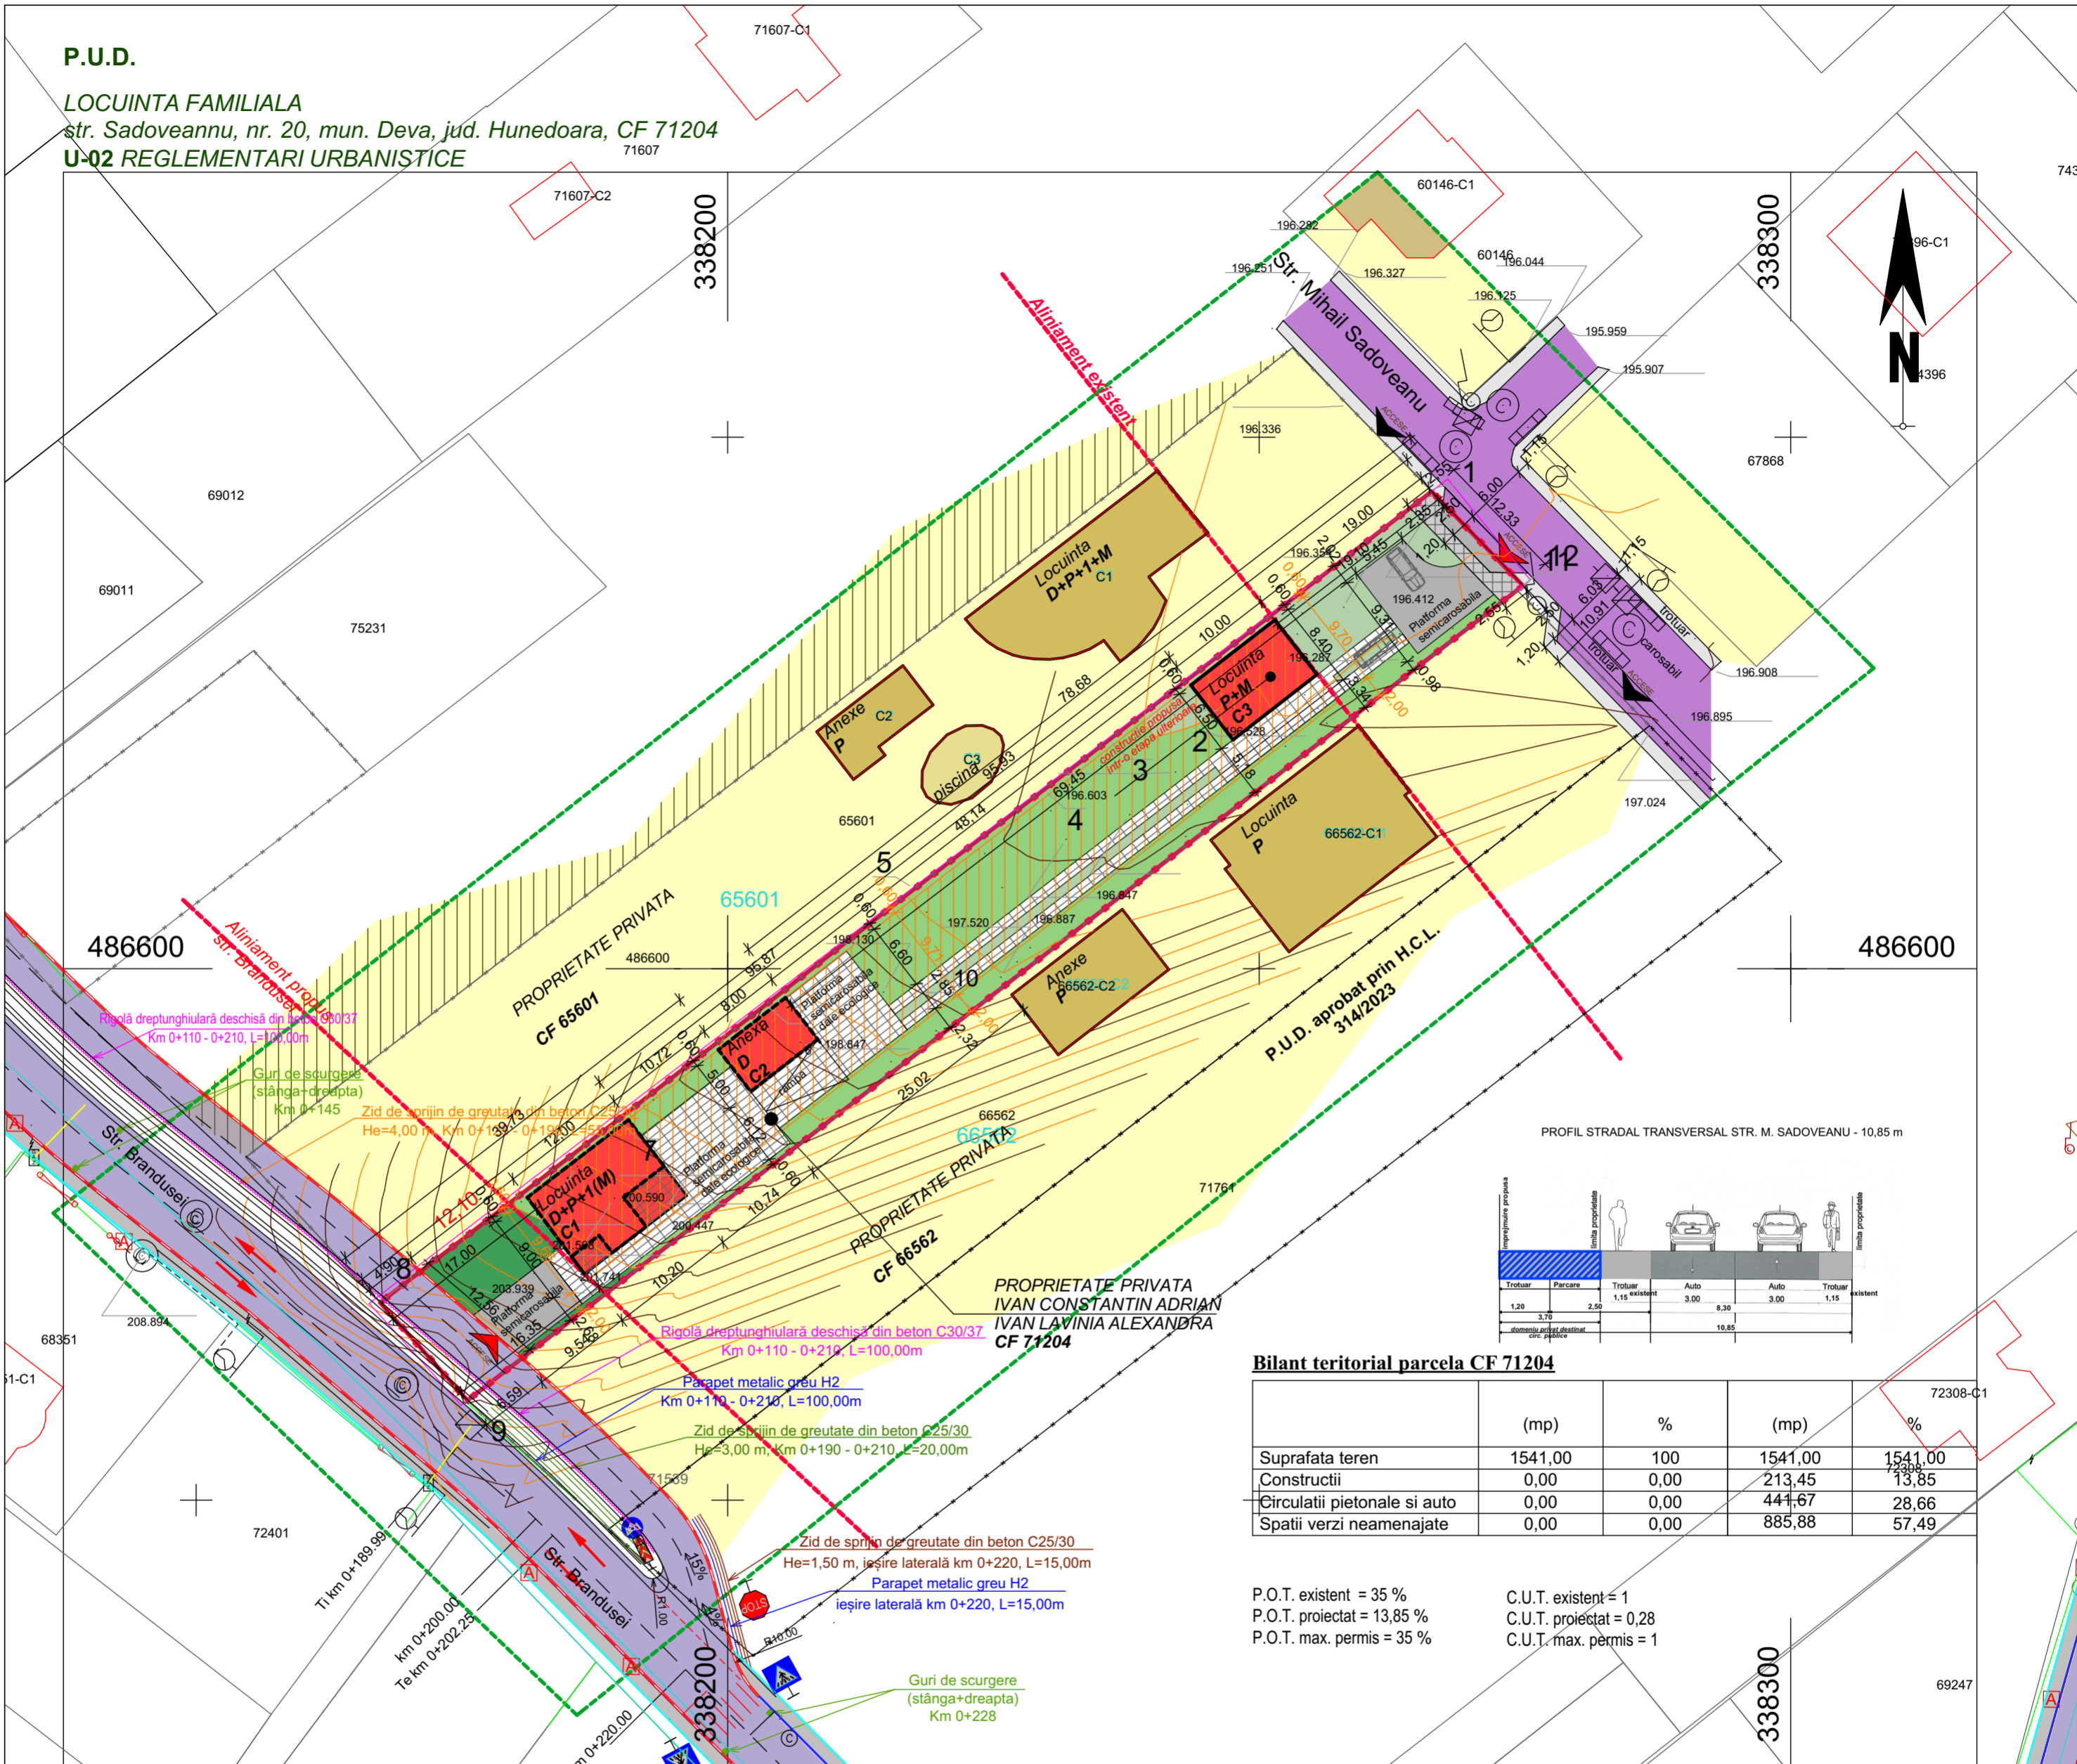


P.U.D.

LOCUINTA FAMILIALA
str. Sadoveanu, nr. 20, mun. Deva, jud. Hunedoara, CF 71204
U-02 REGLEMENTARI URBANISTICE

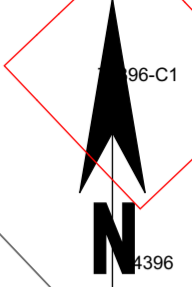

PROFIL STRADAL TRANSVERSAL STR. M. SADOVEANU - 10,85 m

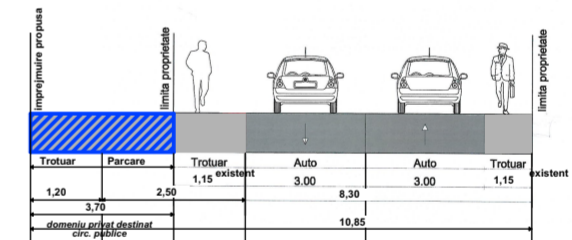

Bilant teritorial parcela CF 71204

	(mp)	%	(mp)	%
Suprafata teren	1541,00	100	1541,00	100
Constructii	0,00	0,00	213,45	13,85
Circulatii pietonale si auto	0,00	0,00	441,67	28,66
Spatii verzi neamenajate	0,00	0,00	885,88	57,49

P.O.T. existent = 35 %
P.O.T. proiectat = 13,85 %
P.O.T. max. permis = 35 %

C.U.T. existent = 1
C.U.T. proiectat = 0,28
C.U.T. max. permis = 1

LEGENDA

- Constructii propuse (locuinte)
- Constructii existente (locuinte)
- Zona pt locuinte
- Zona edificabila
- Semicarosabil
- Platforma carosabila
- Zona verde amenajata
- Drum de acces str. M. Sadoveanu
- Drum acces str. Brandusei - proiect propus de reabilitare
- Trotuar str. M. Sadoveanu
- Zona verde neamenajata



Acest desen si informatiile cuprinse in el nu pot fi copiate, reproduse sau utilizate, partial sau in intregime decat cu acordul scris al Birou de Arhitectura POP Oliviu Marius SRL si nu pot fi folosite in alt scop decat pentru care au fost elaborate.

Coordonator	Nume	Semnatura	Cerinta	Referat / Expertiza . Nr. / Data	Nr. proiect
	Birou de Arhitectura POP OLIVIU MARIUS S.R.L.			LOCUINTA FAMILIALA MUN. DEVA, ZONA STR. SADOVEANU, NR. FN, JUD. HD. CF 71204	440/2023
	C.U.I. 35124257, J20/912/2015				
Specificatie	Nume	Semnatura	Scara	Beneficiar	Faza
Sef proiect	arh. Pop Oliviu		1:500	IVAN Constantin Adrian IVAN Lavinia Alexandra	P.U.D.
Proiectat	arh. Pop Oliviu		Data	Denumire plansa	Plansa
Proiectat	arh. Cindea Petru		03.2023	REGLEMENTARI URBANISTICE	A-02