


REGLEMENTARI EDILITARE - scara 1:500

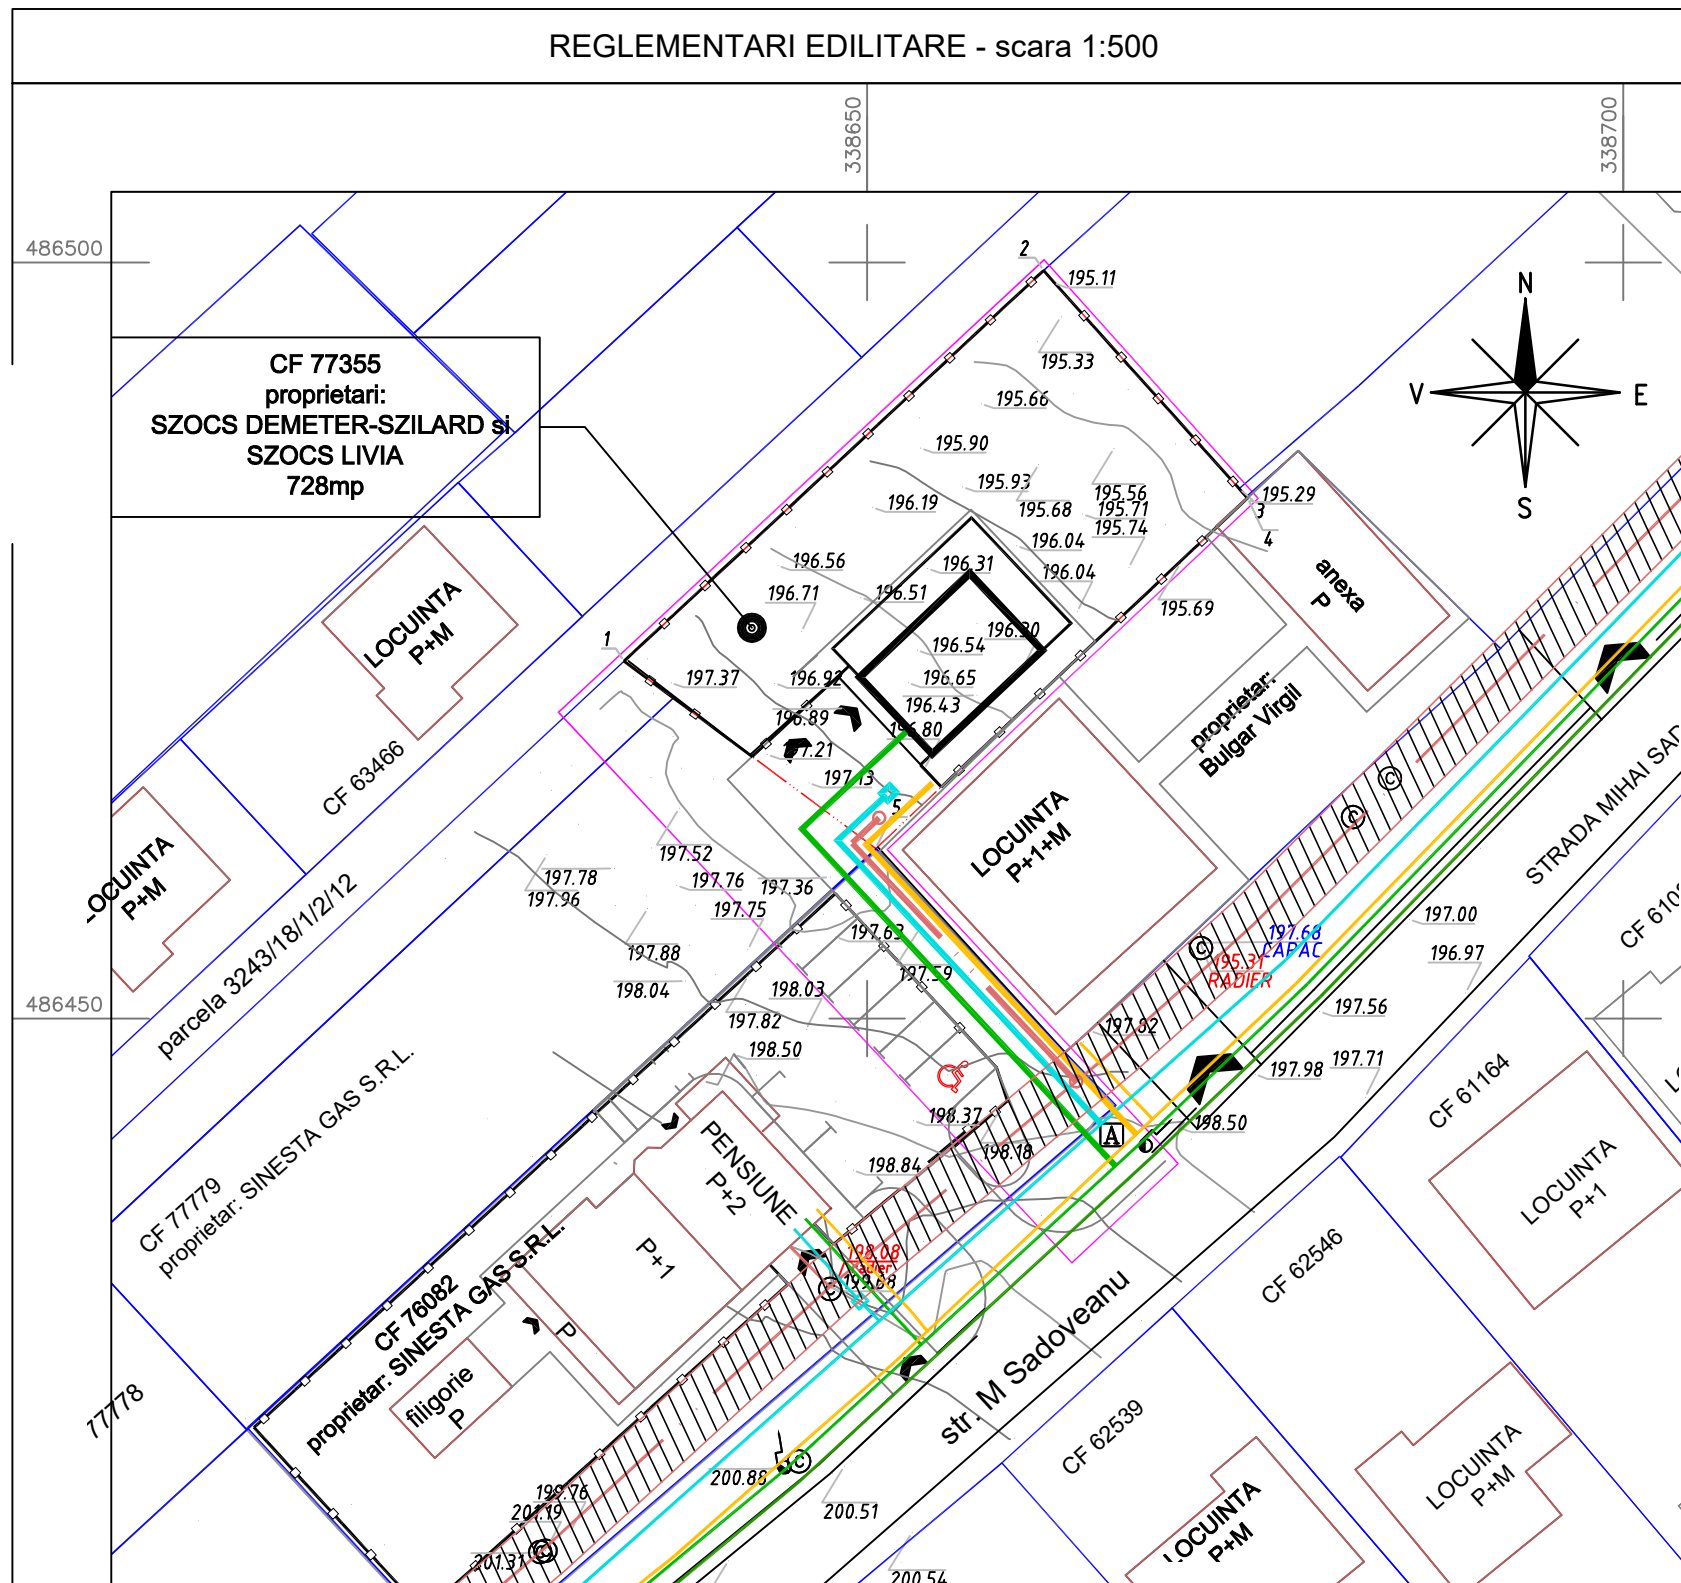

LEGENDA

LIMITE

- limita teren reglementat
- limita teren studiat
- alte limite de proprietate in vecinatatea zonei studiate

RETELE EXISTENTE

---	retea canalizare
---	retea alimentare cu apa
---	retea alimentare cu gaze naturale
---	retea electrica aeriana de joasa tensiune
---	retea electrica subterana de medie tensiune - 20kV

RETELE SI BRANSAMENTE PROPUSE

---	retea canalizare
--- □	retea alimentare cu apa si camin apometru
---	retea alimentare cu gaze naturale
---	retea electrica de joasa tensiune
▨	zona protectie retea canalizare - 2m din ax, stanga - dreapta



CATEGORIA DE IMPORTANTA - REDUSA
CLASA DE IMPORTANTA - III - NORMALA

Expert/ Verificator	Nume	Semnatura	Cerinta	Referat/Expertiza nr. / data	
Proiectant	S.C. TRIPEXPERT SRL Deva Nr. Reg. Com. J20/1692/94 C.U.I. R 6730799		Beneficiar		Pr nr.
Specialitatea	Nume	Semnatura	Scara	LOCUINTA INDIVIDUALA, IMPREJMUIRE SI RACORDURI LA UTILITATI	
Urbanist coord.	arh. ANCA VULCAN	<i>Anca Vulcan</i>	1:500	Faza P.U.D.	
Proiectat	ing. TRIPA ELISABETA	<i>Elisabeta Tripa</i>	Data	Titlu plansa	
Desenat	ing. TRIPA ELISABETA	<i>Elisabeta Tripa</i>	09.2023	REGLEMENTARI EDILITARE	
				Pl. nr. 3	