


DRUM ACCES

Scara 1:1000

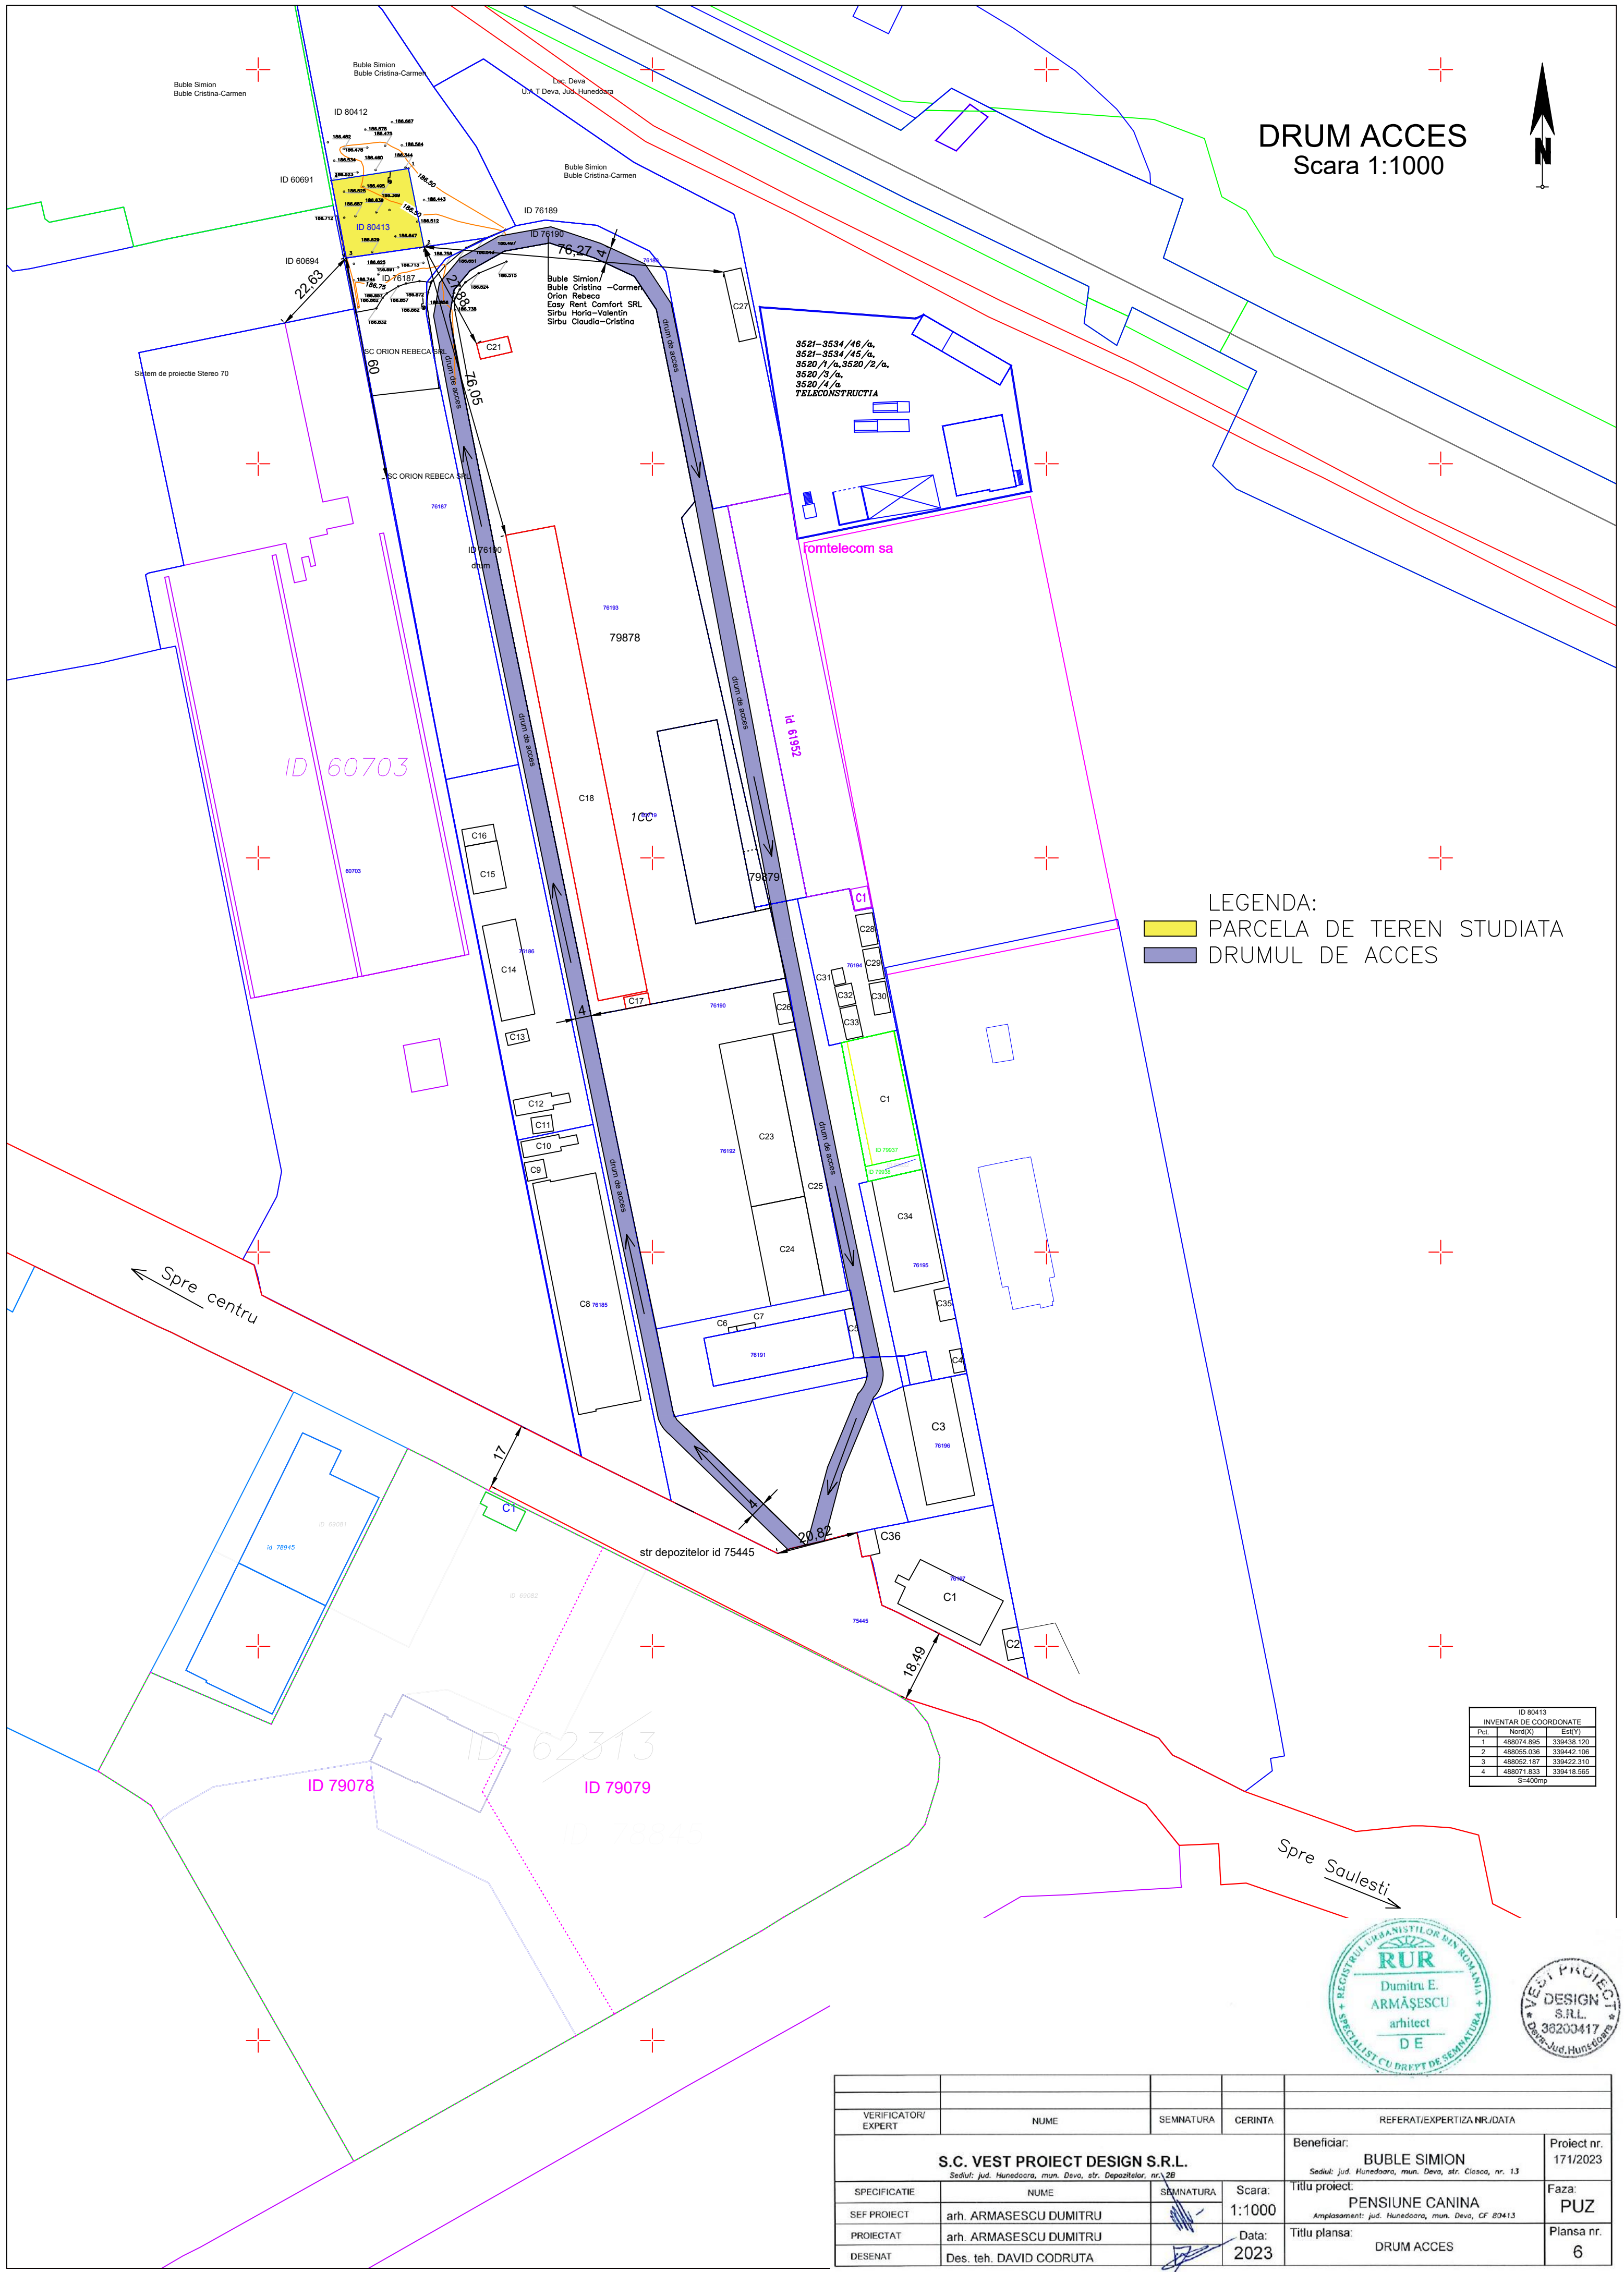

LEGENDA:
 PARCELA DE TEREN STUDIATA
 DRUMUL DE ACCES

INVENTAR DE COORDONATE		
Pct.	Nord(X)	Est(Y)
1	488074.895	339438.120
2	488055.036	339442.106
3	488052.187	339422.310
4	488071.833	339418.565



VERIFICATOR/ EXPERT	NUME	SEMNAȚURA	CERINTA	REFERAT/EXPERTIZA NR./DATA	
S.C. VEST PROIECT DESIGN S.R.L. <small>Sediul: jud. Hunedoara, mun. Deva, str. Depozitelor, nr. 2B</small>				Beneficiar:	Proiect nr.
				BUBLE SIMION <small>Sediul: jud. Hunedoara, mun. Deva, str. Clisova, nr. 13</small>	171/2023
SPECIFICATIE	NUME	SEMNAȚURA	Scara:	Titlu proiect:	Faza:
SEF PROIECT	arh. ARMĂȘESCU DUMITRU		1:1000	PENSIUNE CANINA <small>Amplasament: jud. Hunedoara, mun. Deva, CF 80413</small>	PUZ
PROIECTAT	arh. ARMĂȘESCU DUMITRU		Data:	Titlu planșă:	Planșă nr.
DESENAT	Des. teh. DAVID CODRUTA		2023	DRUM ACCES	6