


INVENTAR DE COORDONATE 78568		
Sistem de proiectie: stereografic 1970		
Pct.	E(m)	N(m)
1	338065.058	489585.337
2	338066.155	489581.189
3	338068.035	489572.627
4	338054.717	489569.528
5	338050.017	489568.228
6	338044.237	489566.945
7	338032.120	489564.181
8	338030.868	489562.468
9	338027.873	489562.231
10	338026.411	489575.792
11	338026.234	489576.416
Suprafata totala masurata=540mp		
Suprafata din act=540mp		

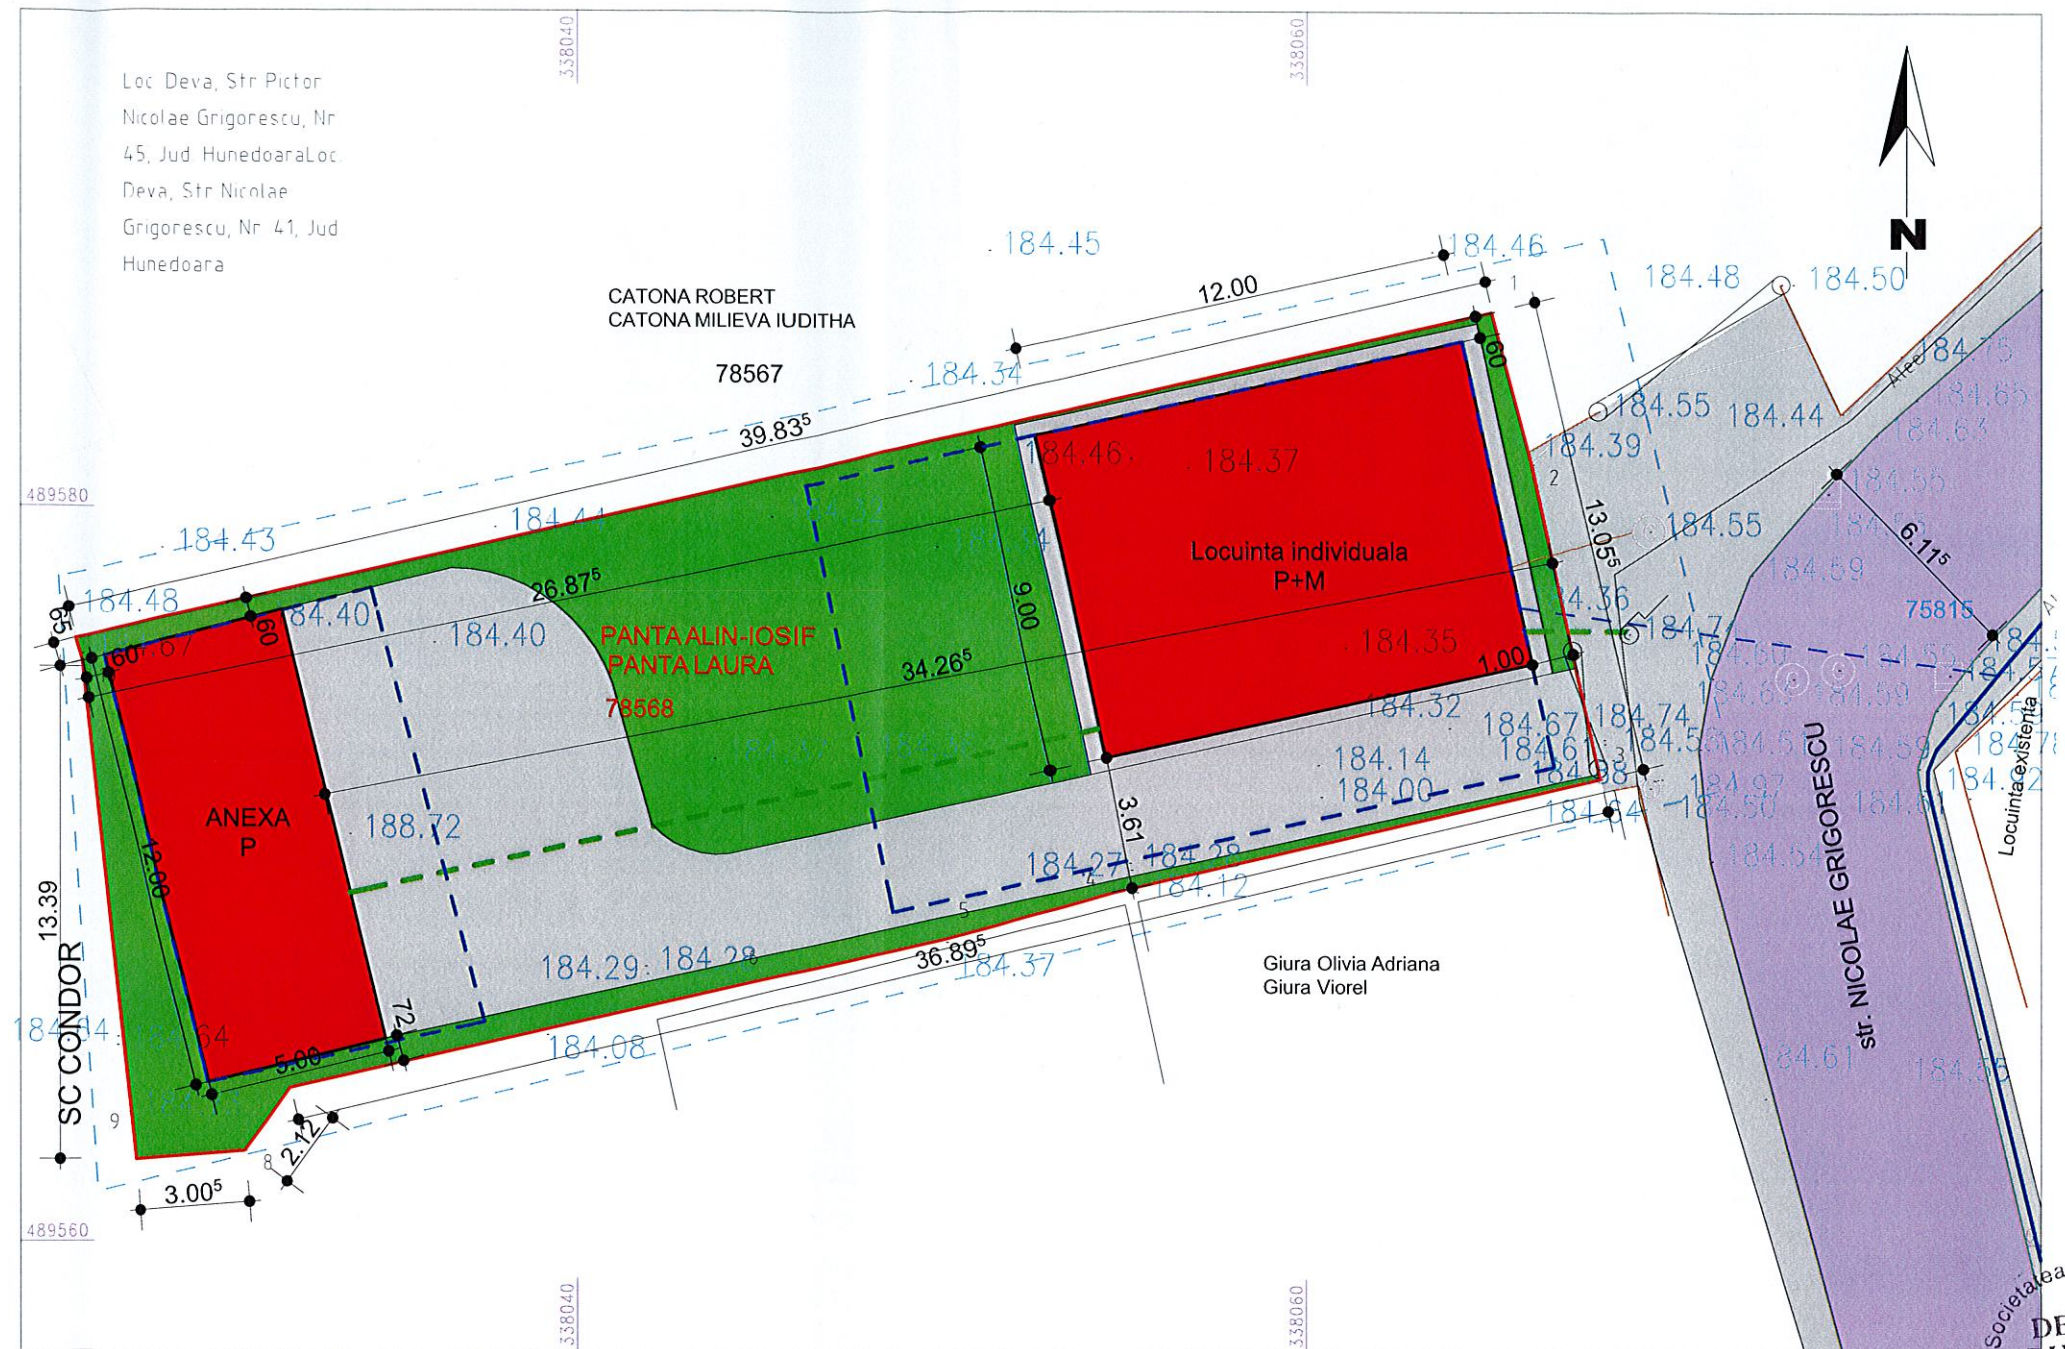


**LEGENDA**

- ZONA IN STUDIU
- LIMITA AMPLASAMENTULUI STUDIAT
- Constructii propuse
- Zone verzi amenajate
- Aleei pietonale si carosabile
- Cai de comunicatie rutiera
- Zona edificabila

**Indicatori urbanistici:**  
 POT existent = 0,00 %  
 POT propus = 31,11%  
 CUT existent = 0,00  
 CUT propus = 0,51

**BILANT TERITORIAL**

Nr. crt.	Categoria de folosinta	Existent		Propus	
		Suprafata	%	Suprafata	%
1	Constructii propuse	-	-	168,00	31,11
2	Zone verzi			192,89	35,72
3	Aleei pietonale si carosabile	-	-	179,11	33,17
4	Arabil	540,00	100,00	-	-
5	TOTAL	540,00	100,00	540,00	100,00

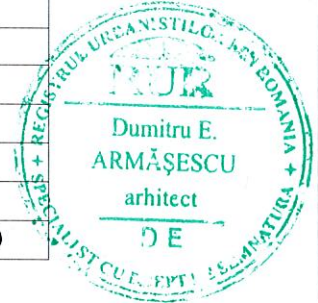

VERIFICATOR/ EXPERT	NUME	SEM NATURA	CERINTA	REFERAT/EXPERTIZA NR./DATA	PROIECT nr.
SC DELTA DUMAR PROIECT SRL				BENEFICIAR	PANTA ALIN IOSIF si PANTA LAURA
SCARA 1:200				TITLU PROIECT	PUZ:LOCUINTA FAMILIALA
DATA 2022				TITLU PLANSA	REGLEMENTARI URBANISTICE
ing. VLAZAN ADRIAN					FAZA P.U.Z.
					NR PLANSA 3