


PUD - Locuinta unifamiliala si imprejmuire partiala
REGLEMENTARI EDILITARE




LEGENDA

- — — — — Limita zonei studiate
- — — — — Limita proprietate beneficiar
- — — — — CM Canalizare stradala existenta
- — — — — AR Retea publica de alimentare cu apa
- — — — — LEA Retea stradala de alimentare cu energie electrica
- — — — — GAS Retea stradala de alimentare cu gaze naturale
- — — — — CM Canalizare propusa in incinta
- — — — — AR Retea de alimentare cu apa propusa pe proprietate
- — — — — LEA Retea de alimentare cu energie electrica propusa in incinta
- — — — — GAS Retea de alimentare cu energie electrica propusa in incinta
- — — — — Canalizare pluviala propusa in incinta

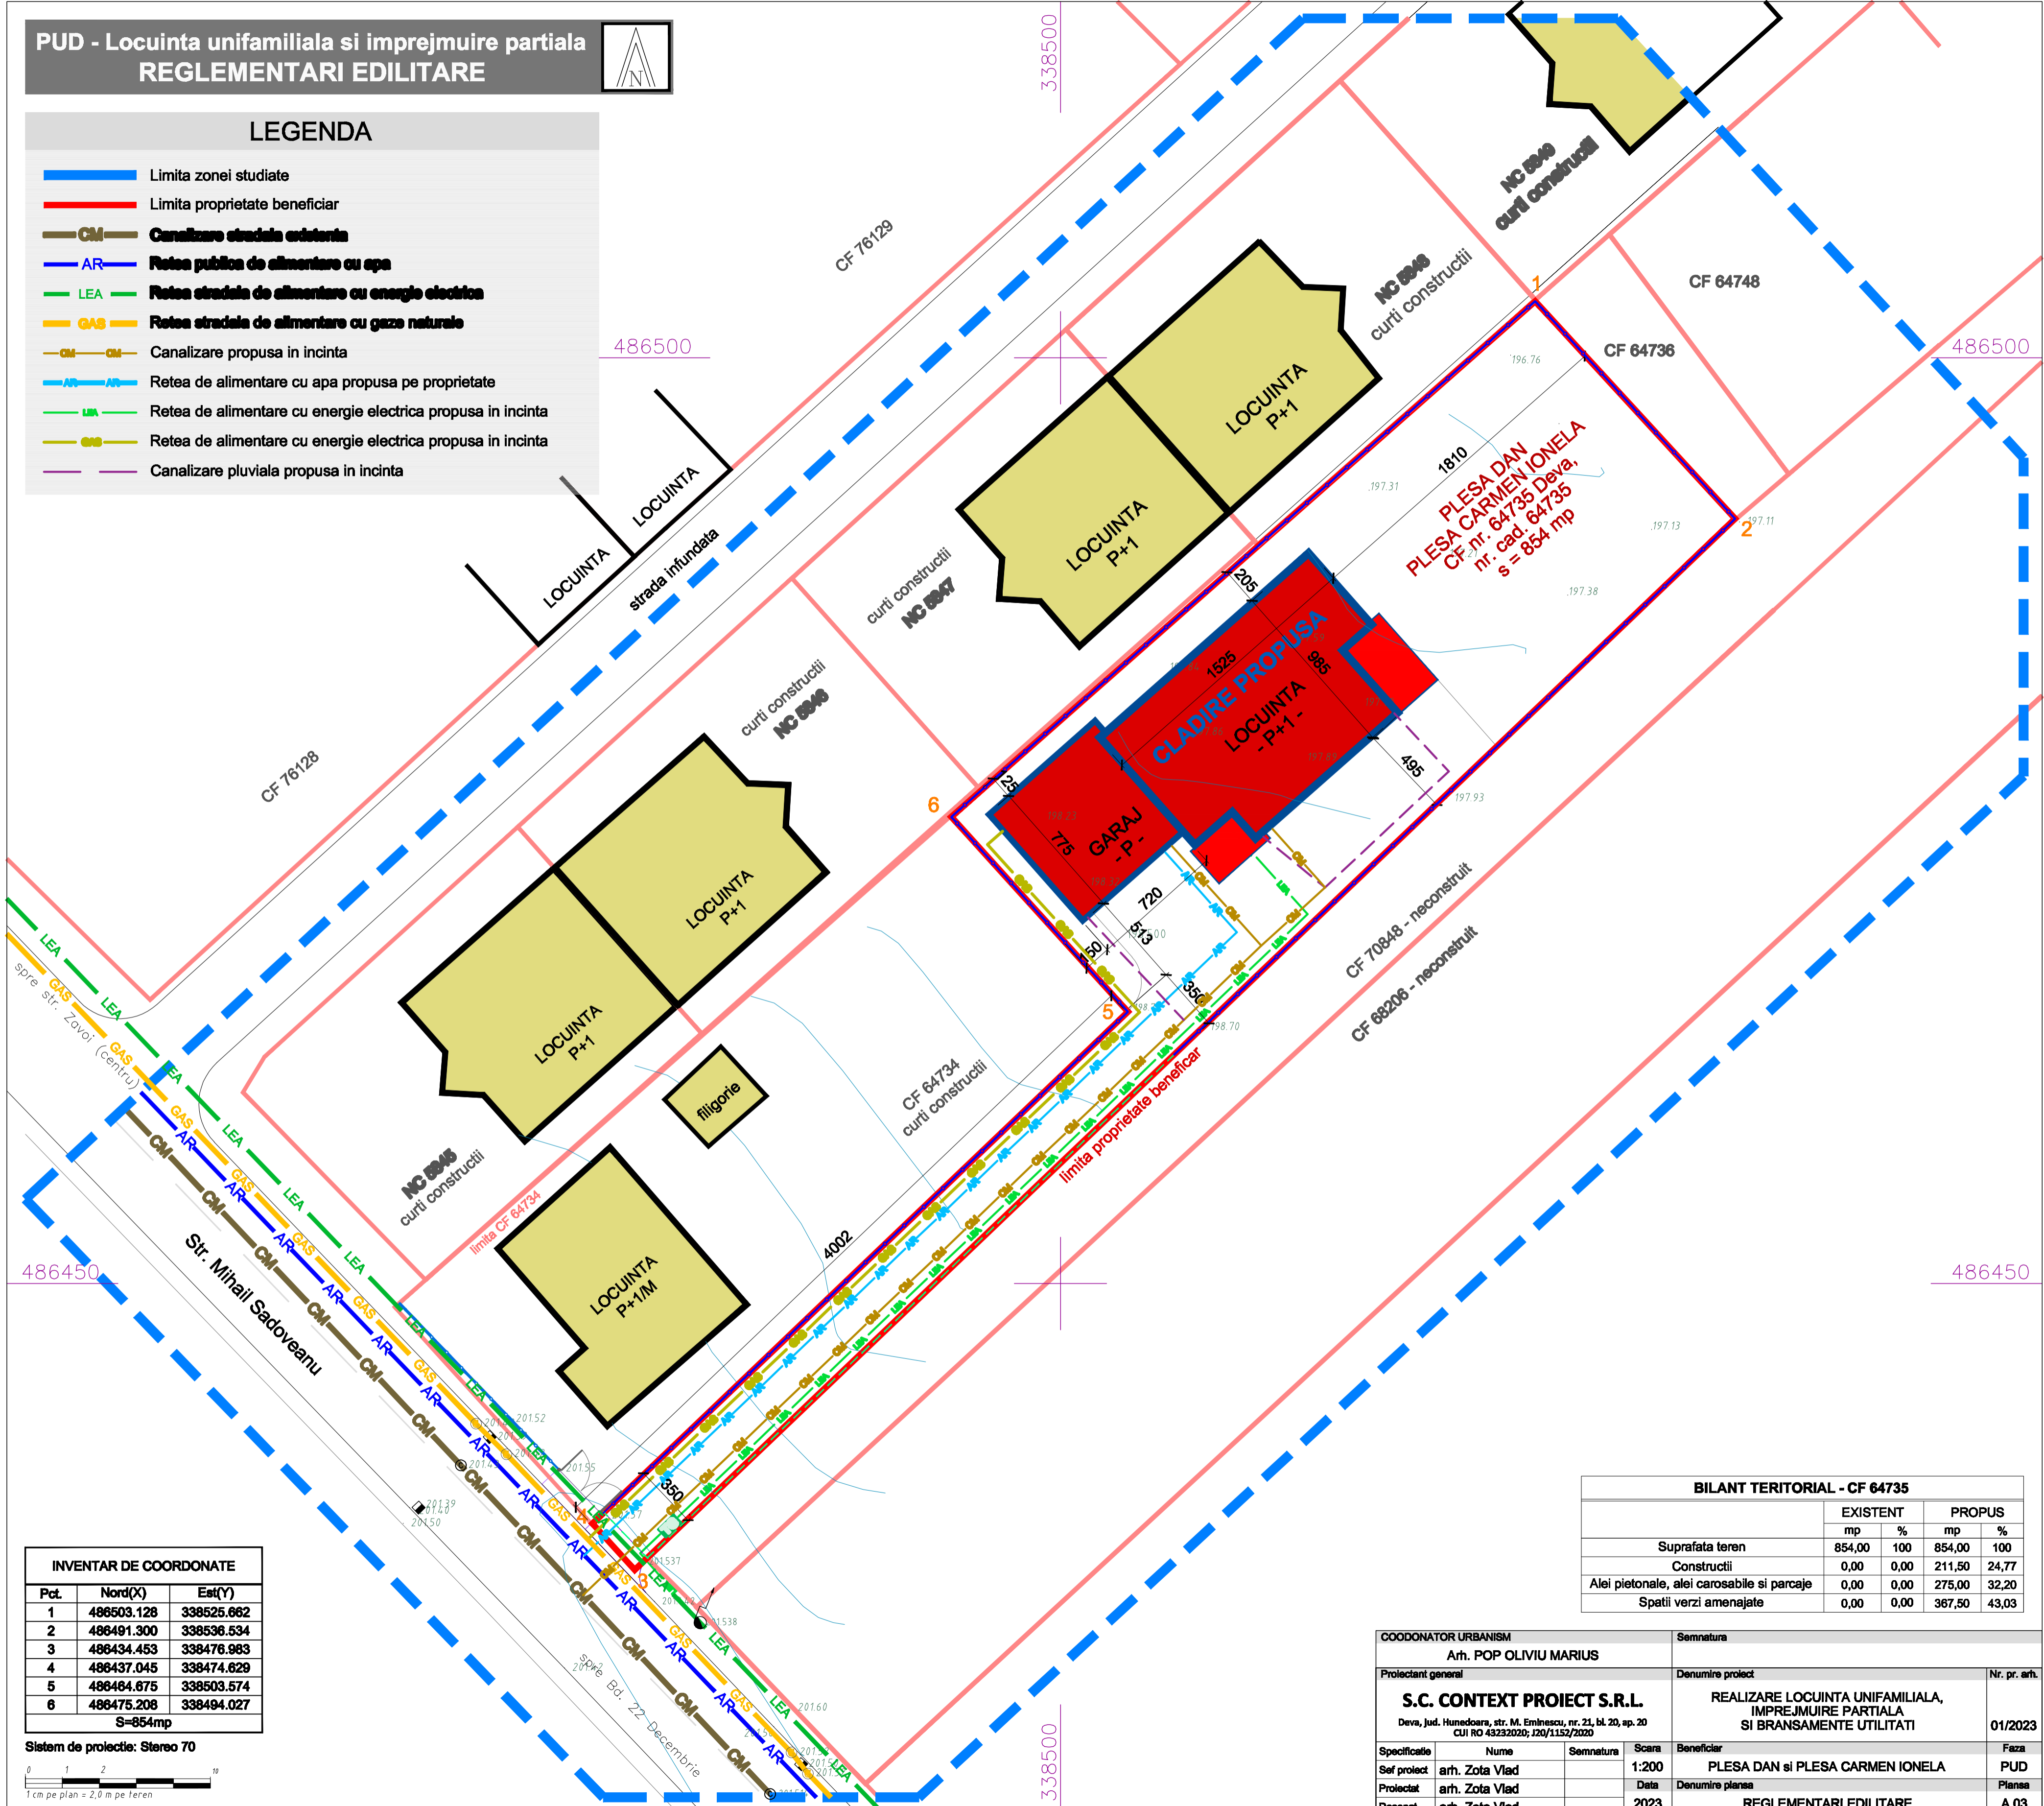

PLESA DAN
PLESA CARMEN IONELA
CF nr. 64735 Deva,
nr. cad. 64735
s = 854 mp

INVENTAR DE COORDONATE		
Pct.	Nord(X)	Est(Y)
1	486503.128	338525.662
2	486491.300	338536.534
3	486434.453	338476.983
4	486437.045	338474.629
5	486484.675	338503.574
6	486475.208	338494.027
S=854mp		

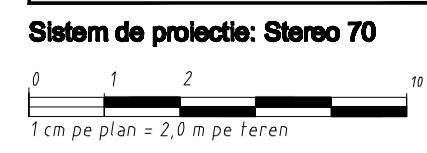

BILANT TERITORIAL - CF 64735				
	EXISTENT		PROPUS	
	mp	%	mp	%
Suprafata teren	854,00	100	854,00	100
Constructii	0,00	0,00	211,50	24,77
Alei pietonale, alei carosabile si parcaje	0,00	0,00	275,00	32,20
Spatii verzi amenajate	0,00	0,00	367,50	43,03

COORDONATOR URBANISM				Semnatura	
Arh. POP OLIVIU MARIUS					
Proiectant general		Denumire proiect		Nr. pr. arh.	
S.C. CONTEXT PROIECT S.R.L.		REALIZARE LOCUINTA UNIFAMILIALA, IMPREJMUIRE PARTIALA SI BRANSAMENTE UTILITATI		01/2023	
Deva, Jud. Hunedoara, str. M. Eminescu, nr. 21, bl. 20, ap. 20 CUI RO 43232020; I20/1152/2020					
Specificatie	Nume	Semnatura	Scara	Beneficiar	Faza
Sef proiect	arh. Zota Vlad		1:200	PLESA DAN si PLESA CARMEN IONELA	PUD
Proiectat	arh. Zota Vlad		Data	Denumire plan	Planse
Desenat	arh. Zota Vlad		2023	REGLEMENTARI EDILITARE	A 03