



incadrare in zona  
scara 1: 2000


**LEGENDA:**

- LIMITE CADASTRALE PARCELE
- LIMITA DE PROPRIETATE BENEFICIARI  
- AMPLASAMENT STUDIAT
- UTILIZAREA TERENURILOR:  
CURTI CONSTRUCTII , conform CF 66488
- CASA DE VACANTA
- ARABIL, conform CF 66488
- CAI DE COMUNICATII AUTO, ZONA DRUMURILOR
- ECHIPARE EDILITARA:  
LEA 0,4 kV, 20kV
- RETEA DE CANALIZARE MENAJERA
- RETEA DE ALIMENTARE CU APA

CF 65420 Deva  
Nr cad. 65420  
Ilea Bogdan Ioan  
Hategan Despina Maria

CF 66332 Deva  
Nr cad. 66332  
Manole Marcel  
Manole Tania Didina

Sistem de proiectie " Stereografic 1970 "  
Sistem de cote " Marea Neagra 1975 "

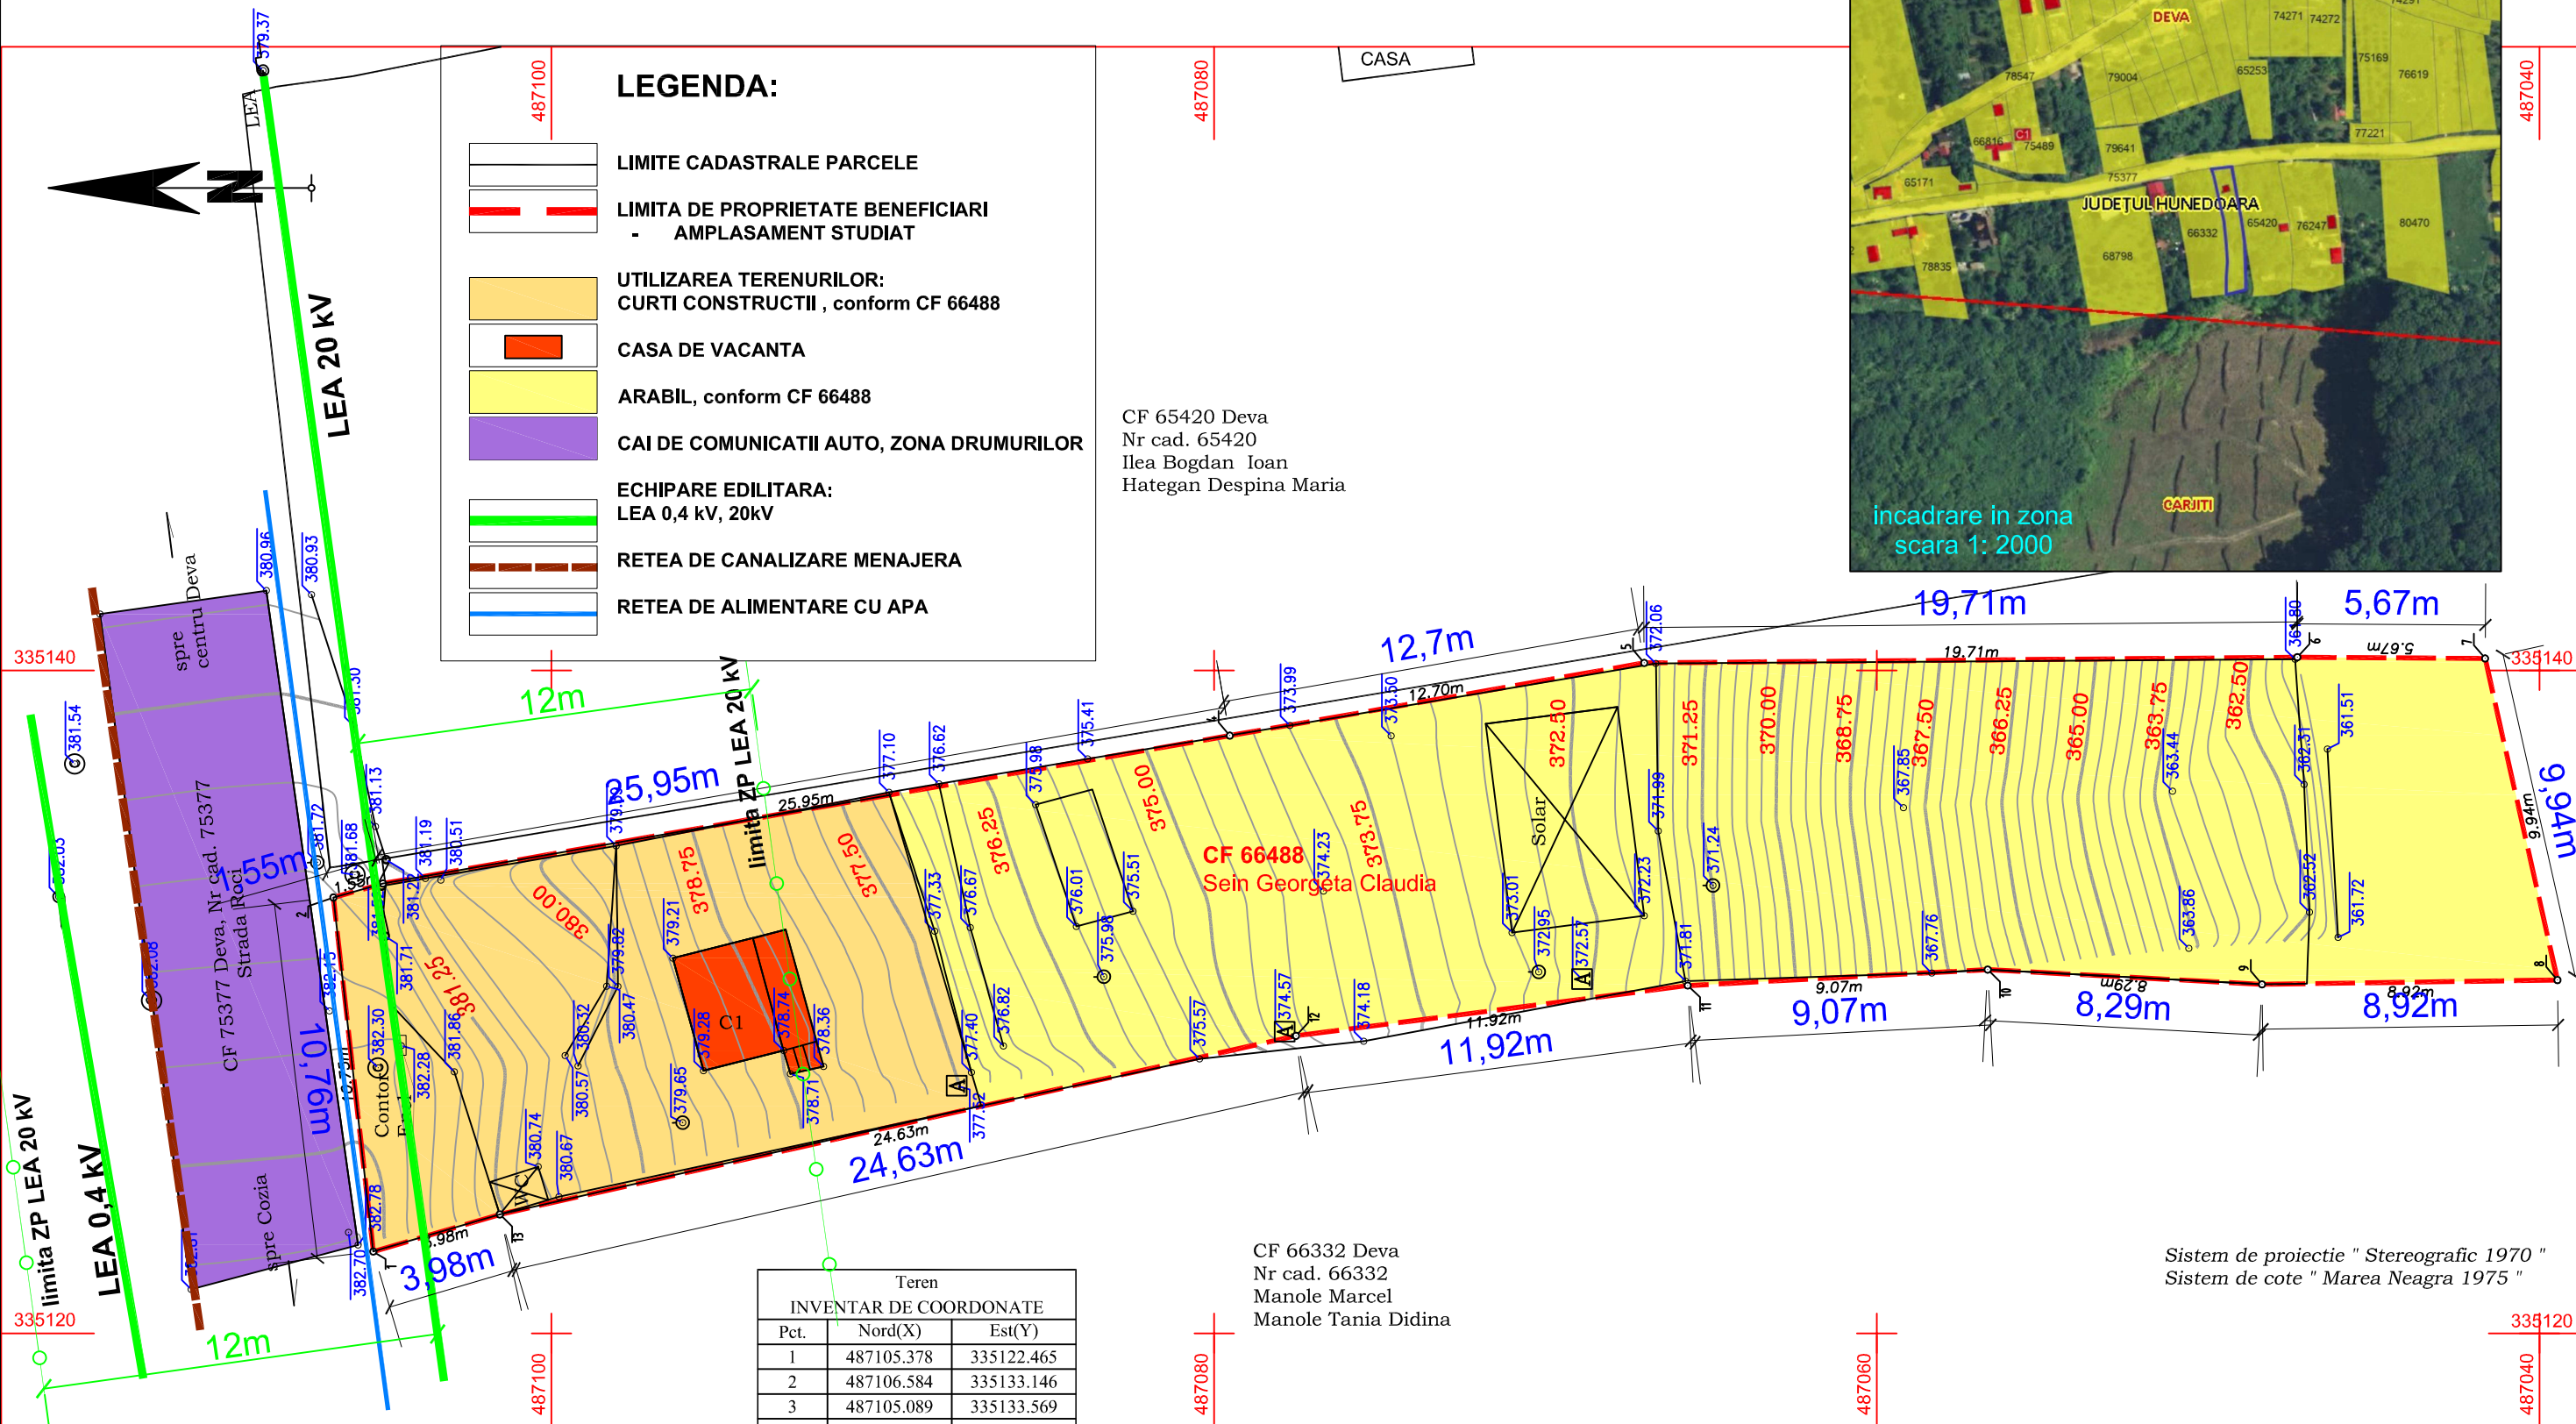

Teren		
INVENTAR DE COORDONATE		
Pct.	Nord(X)	Est(Y)
1	487105.378	335122.465
2	487106.584	335133.146
3	487105.089	335133.569
4	487079.530	335138.030
5	487067.023	335140.224
6	487047.313	335140.395
7	487041.643	335140.358
8	487039.461	335130.657
9	487048.378	335130.526
10	487056.655	335130.971
11	487065.708	335130.490
12	487077.530	335128.974
13	487101.559	335123.586
S=645mp		

verificator		Referat de verificare nr.	
SC <b>DETAIL DESIGN</b> srl DEVA		den. pr.	proiect nr. :
		LOCUINTA UNIFAMILIALA SI IMPREJMUIRE Deva, strada Roci, nr. 67, jud. Hunedoara	
Sef proiect	arh. Dan Enyedi	scara:	beneficiar:
Proiectat	arh. Dan Enyedi		<b>SEIN GEORGETA CLAUDIA</b>
Desenat	arh. Dan Enyedi	1: 200	denumirea plansei:
			<b>PLAN DE SITUATIE - SITUATIA EXISTENTA</b>
			plansa nr. <b>A 2</b>