


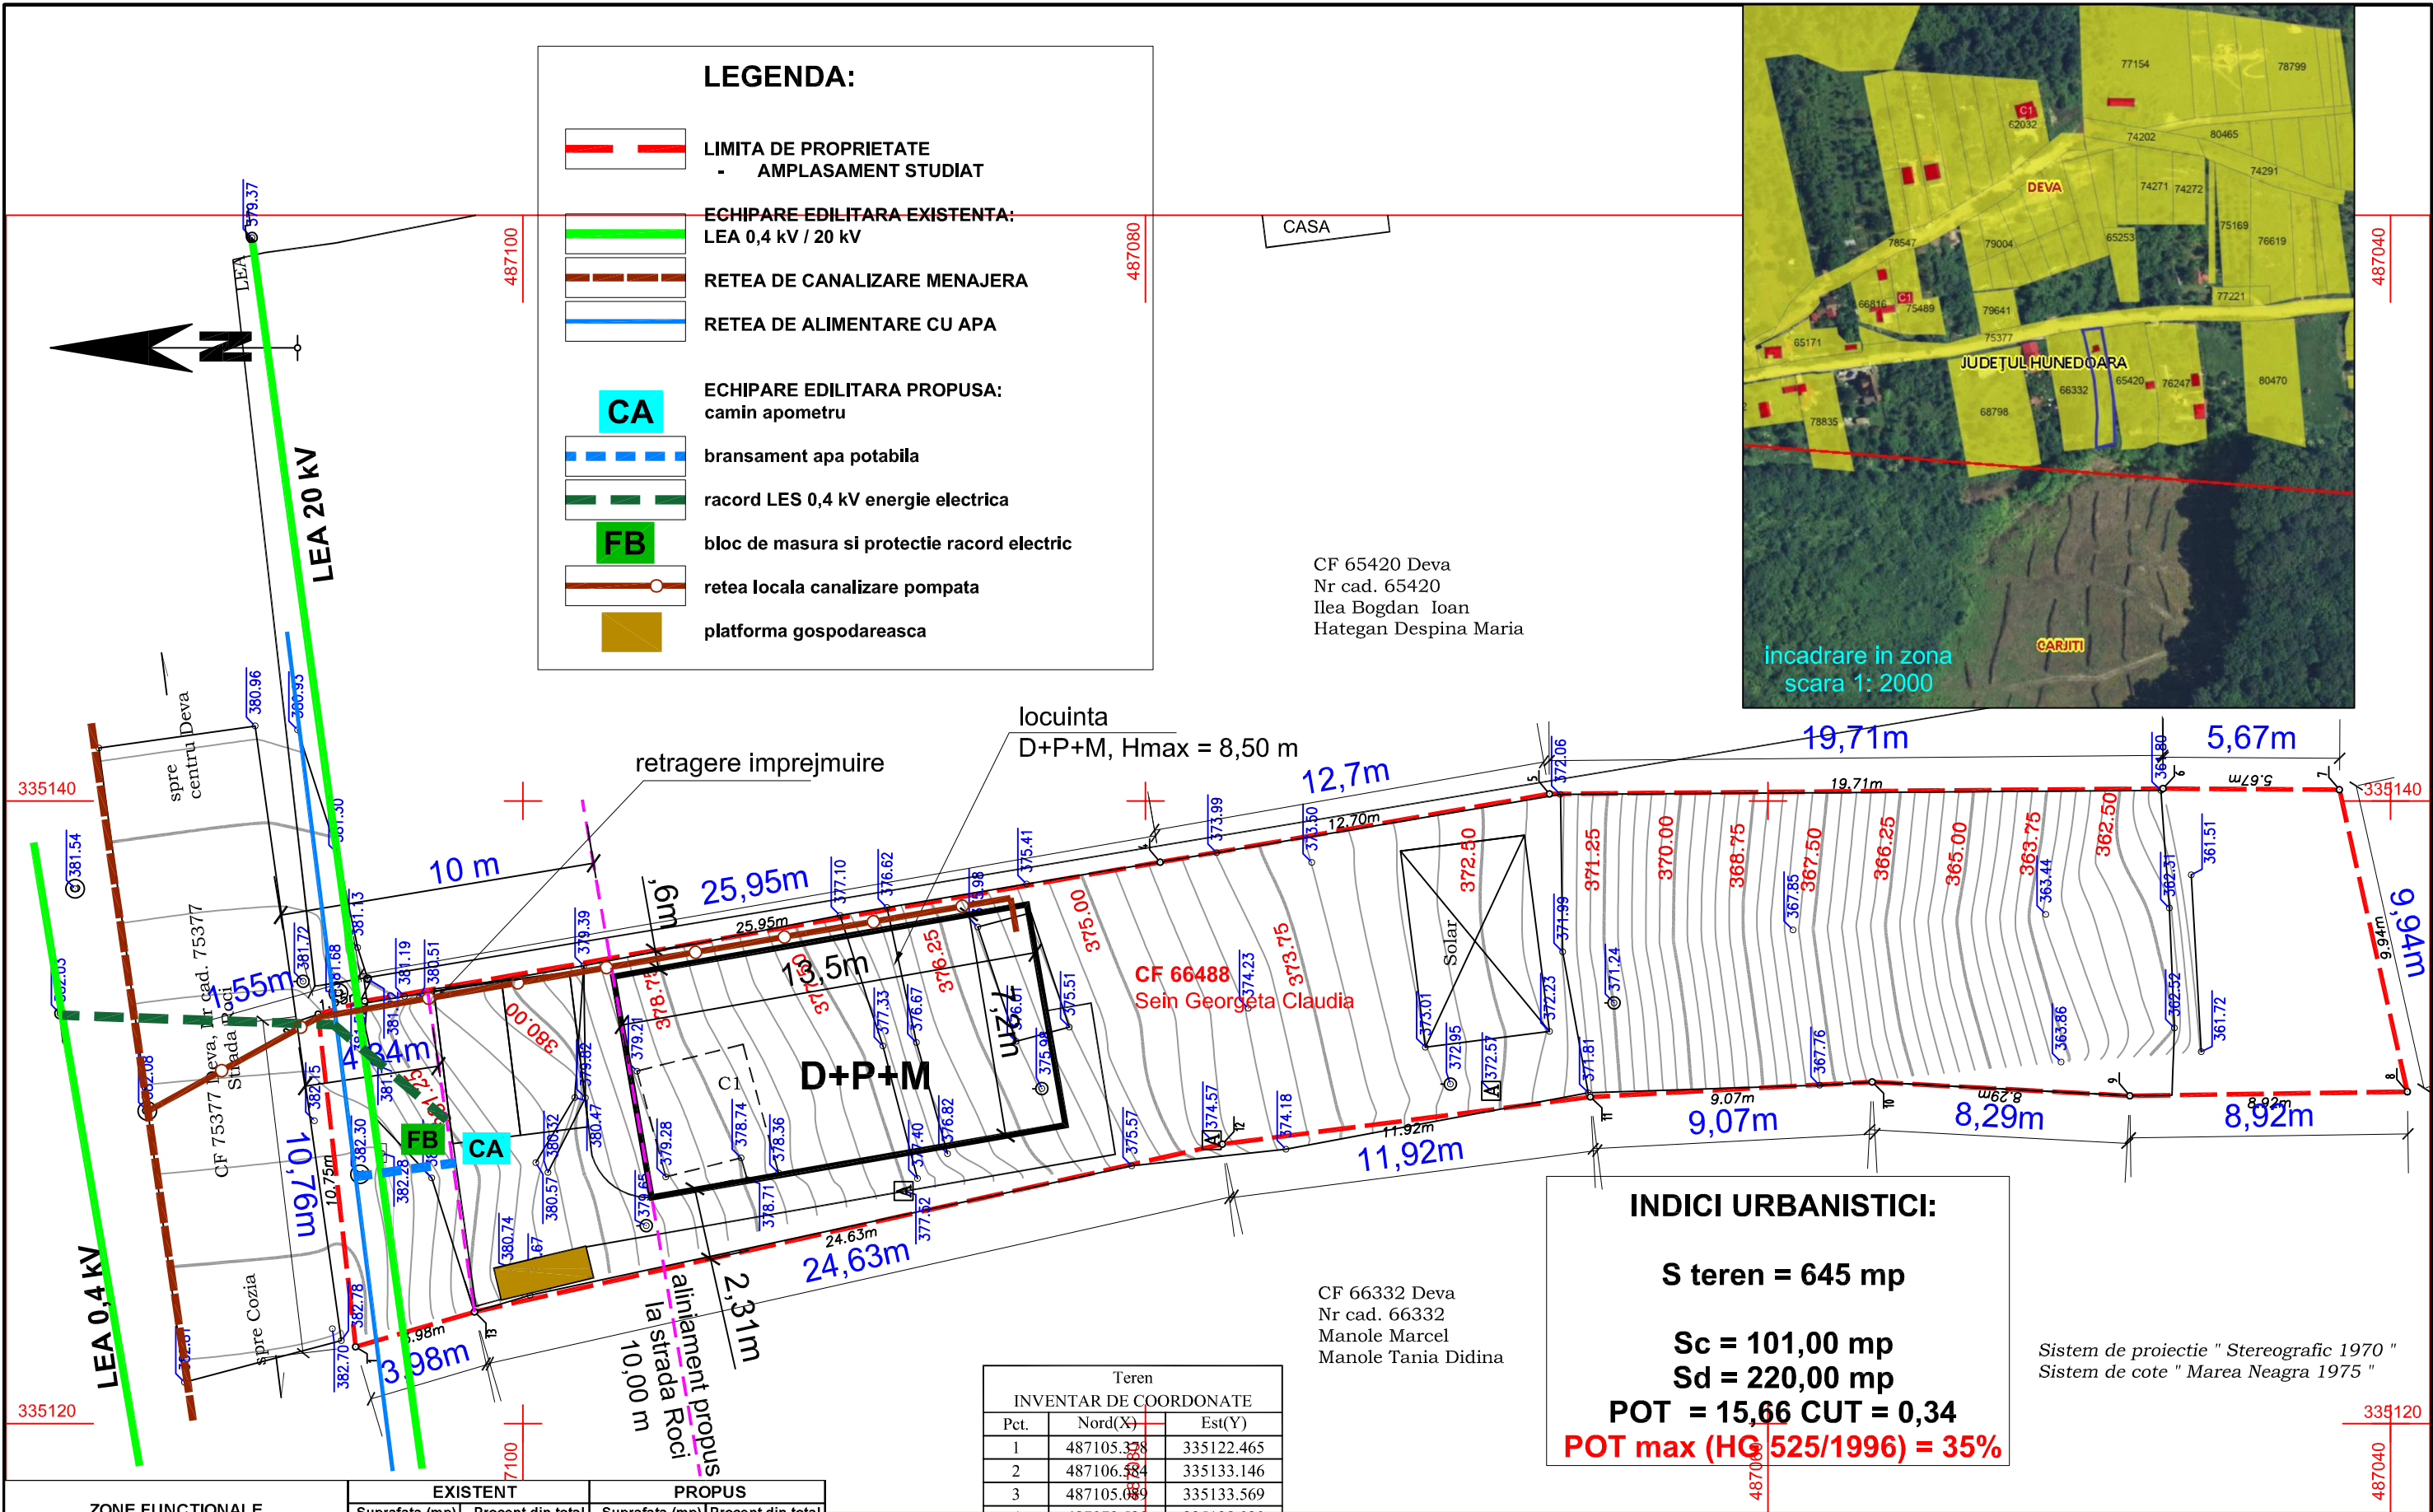

ZONE FUNCTIONALE	EXISTENT		PROPOS	
	Suprafata (mp)	Procent din total intravilan (%)	Suprafata (mp)	Procent din total intravilan (%)
TEREN INTRAVILAN	494	100	494	100
DIN CARE:				
TEREN ARABIL / CURTI CONSTRUCTII	632	98,0	-	-
CAI DE COMUNICATIE	-	-	66	10,2
-drumuri, platforme, accese	-	-	-	-
SPATII VERZI, PROTECTIE	-	-	476	73,8
CONSTRUCTII TEHNICO-EDILITARE	-	-	2	0,4
PLATFORMA GOSPODAREASCA	-	-	3	0,5
CONSTRUCTII LOCUINTE	13	2,0	98	15,2
TOTAL INTRAVILAN	645 mp		645 mp	

Teren INVENTAR DE COORDONATE		
Pct.	Nord(X)	Est(Y)
1	487105.328	335122.465
2	487106.584	335133.146
3	487105.089	335133.569
4	487079.530	335138.030
5	487067.023	335140.224
6	487047.313	335140.395
7	487041.643	335140.358
8	487039.461	335130.657
9	487048.378	335130.526
10	487056.655	335130.971
11	487065.708	335130.490
12	487077.530	335128.974
13	487101.559	335123.586
S=645mp		

verificator			Referat de verificare nr.	
SC DETAIL DESIGN srl DEVA			den. pr.	proiect nr. : 01A / 2024
Sef proiect	arh. Dan Enyedi	scara: 1: 200	beneficiar:	faza: P.U.D.
Proiectat	arh. Dan Enyedi		denumirea plansei:	planșa nr. A 4
Desenat	arh. Dan Enyedi		PLAN DE SITUATIE REGLEMENTARI EDILITARE	