


3.1 REGLEMENTARI - ECHIPARE EDILITARA

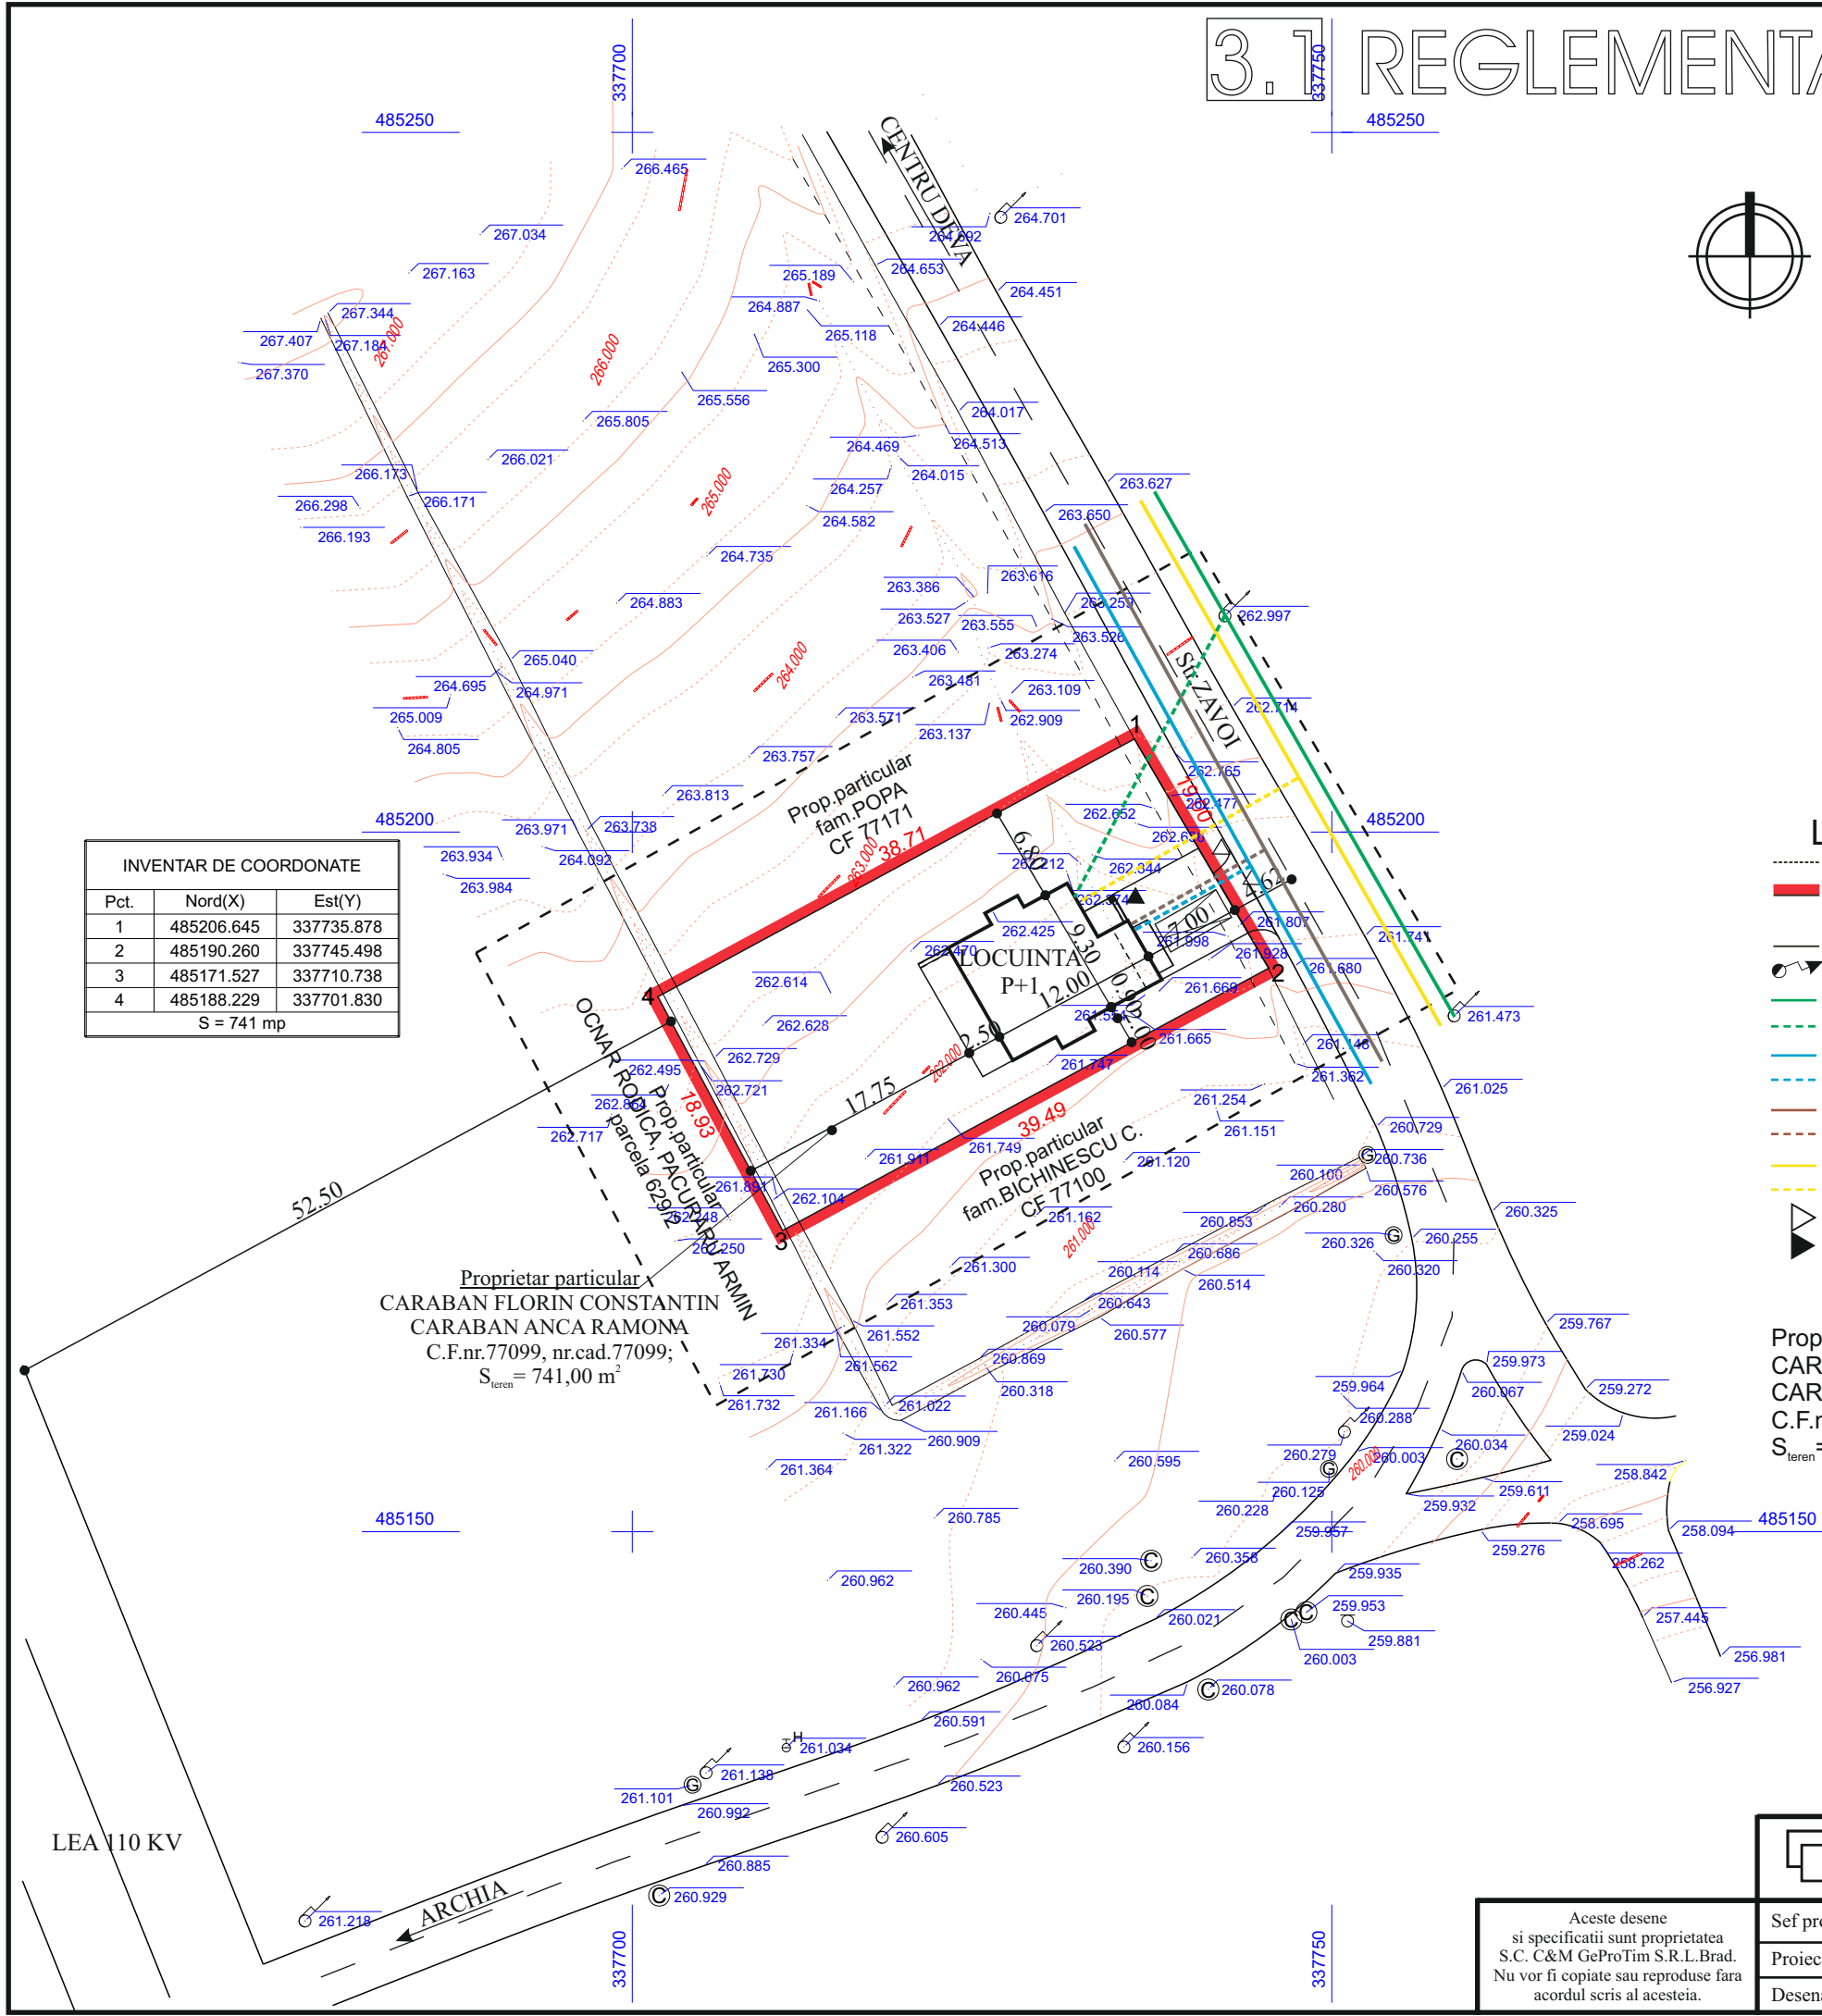

INVENTAR DE COORDONATE		
Pct.	Nord(X)	Est(Y)
1	485206.645	337735.878
2	485190.260	337745.498
3	485171.527	337710.738
4	485188.229	337701.830
S = 741 mp		

- LEGENDA**
- LIMITA TERENULUI IN STUDIU
 - LIMITA TEREN INTRAVILAN PROPOS
 - LIMITA TEREN IN SUPRAFATA TOTALA DE 741,00 mp
 - LIMITA PARCELE
 - STALP CURENT ELECTRIC EXISTENT
 - RETEA ELECTRICA AERIANA EXISTENTA
 - RETEA ELECTRICA AERIANA PROPUSA
 - RETEA APA RECE EXISTENTA
 - RETEA APA RECE PROPUSA
 - RETEA CANALIZARE MENAJERA EXISTENTA
 - RETEA CANALIZARE MENAJERA PROPUSA
 - RETEA GAZE NATURALE EXISTENTA
 - RETEA GAZE NATURALE PROPUSA
 - ▶ ACCES PE PROPRIETATE
 - ▶ ACCES IN CLADIRE

Proprietar particular
CARABAN FLORIN CONSTANTIN
CARABAN ANCA RAMONA
C.F.nr.77099, nr.cad.77099;
S_{teren} = 741,00 m²

Aceste desene
si specificatii sunt proprietatea
S.C. C&M GeProTim S.R.L.Brad.
Nu vor fi copiate sau reproduse fara
acordul scris al acestuia.

 C&M GeProTim srl Brad J20/144/1999, RO 11546050				Beneficiar: CARABAN FLORIN CONSTANTIN CARABAN ANCA RAMONA Mun.Deva, str.Bejan, bl.60, sc.1, et.8, ap.50, jud.Hunedoara		PROIECT nr. 1185
Sef proiect	Arh.CRING C.		SCARA: 1:500	Titlu proiect: Locuinta unifamiliala imprejmuire si racorduri la utilitati Mun.Deva, zona str.Zavoi, f.n., jud. Hunedoara		Faza: P.U.Z.
Proiectat	Arh.CRING C.		DATA: Oct.2021	Titlu plansa: PLAN DE SITUATIE REGLEMENTARI - ECHIPARE EDILITARA		Plansa nr. 3.1
Desenat	Ing.BENEA C.					