


INVENTAR DE COORDONATE 78568		
Sistem de proiectie: stereografic 1970		
Pct.	E(m)	N(m)
1	338065.058	489585.337
2	338066.155	489581.189
3	338068.035	489572.627
4	338054.717	489569.528
5	338050.017	489568.228
6	338044.237	489566.945
7	338032.120	489564.181
8	338030.868	489562.468
9	338027.873	489562.231
10	338026.411	489575.792
11	338026.234	489576.416

Suprafata totala masurata=540mp
Suprafata din act=540mp

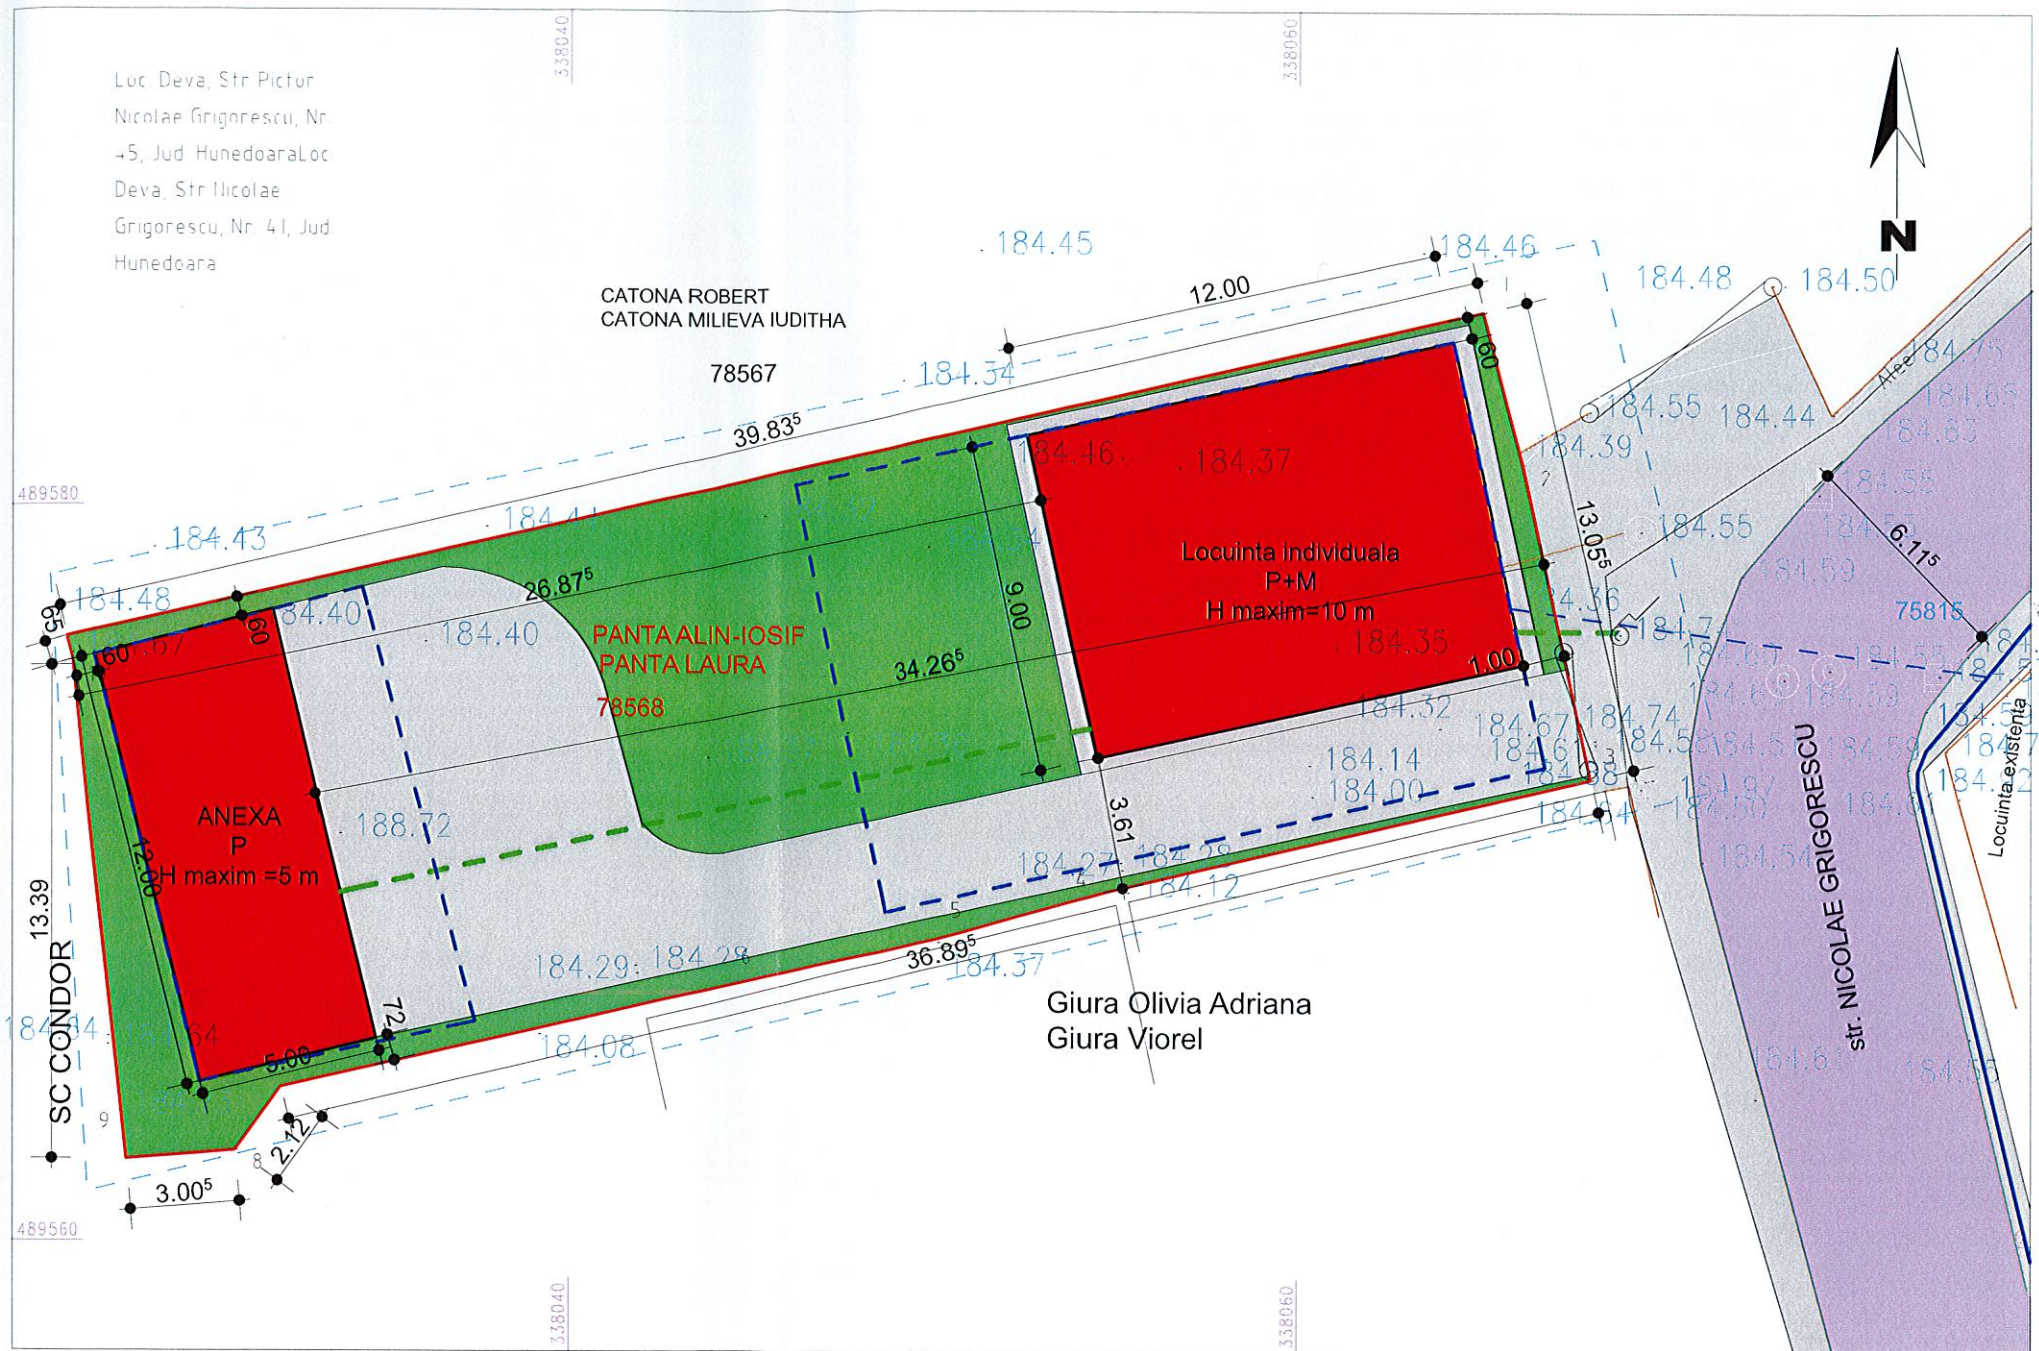

LEGENDA

- ZONA IN STUDIU
- LIMITA AMPLASAMENTULUI STUDIAT
- Constructii propuse
- Zone verzi amenajate
- Aleei pietonale si carosabile
- Cai de comunicatie rutiera
- Zona edificabila

Indicatori urbanistici:
 POT existent = 0,00 %
 POT propus = 31,11%
 CUT existent = 0,00
 CUT propus = 0,51

BILANT TERITORIAL



VERIFICATOR/EXPERT	NUME	SEMNTURA	CERINTA	REFERAT/EXPERTIZA NR./DATA	PROIECT nr.
SC DELTA DUMAR PROIECT SRL				BENEFICIAR	382/2022
				PANTA ALIN IOSIF si PANTA LAURA	
SPECIALITATE	NUME	SEMNTURA	SCARA 1:200	TITLU PROIECT	FAZA
SEF PROIECT	ARH. ARMASESCU DUMITRU			PUZ:LOCUINTA FAMILIALA	P.U.Z.
PROIECTAT	ARH. ARMASESCU DUMITRU		DATA	TITLU PLANSA	NR PLANSA
DESENAT	ing. VLAZAN ADRIAN		2022	REGLEMENTARI URBANISTICE	3