
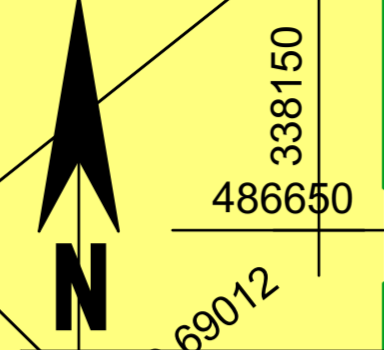


**P.U.D.
 LOCUINTA FAMILIALA
 Mun. DEVA, Str. Brandusei, nr. 12, jud. HUNEDOARA**
 1. SITUATIE EXISTENTA
 SCARA 1:200

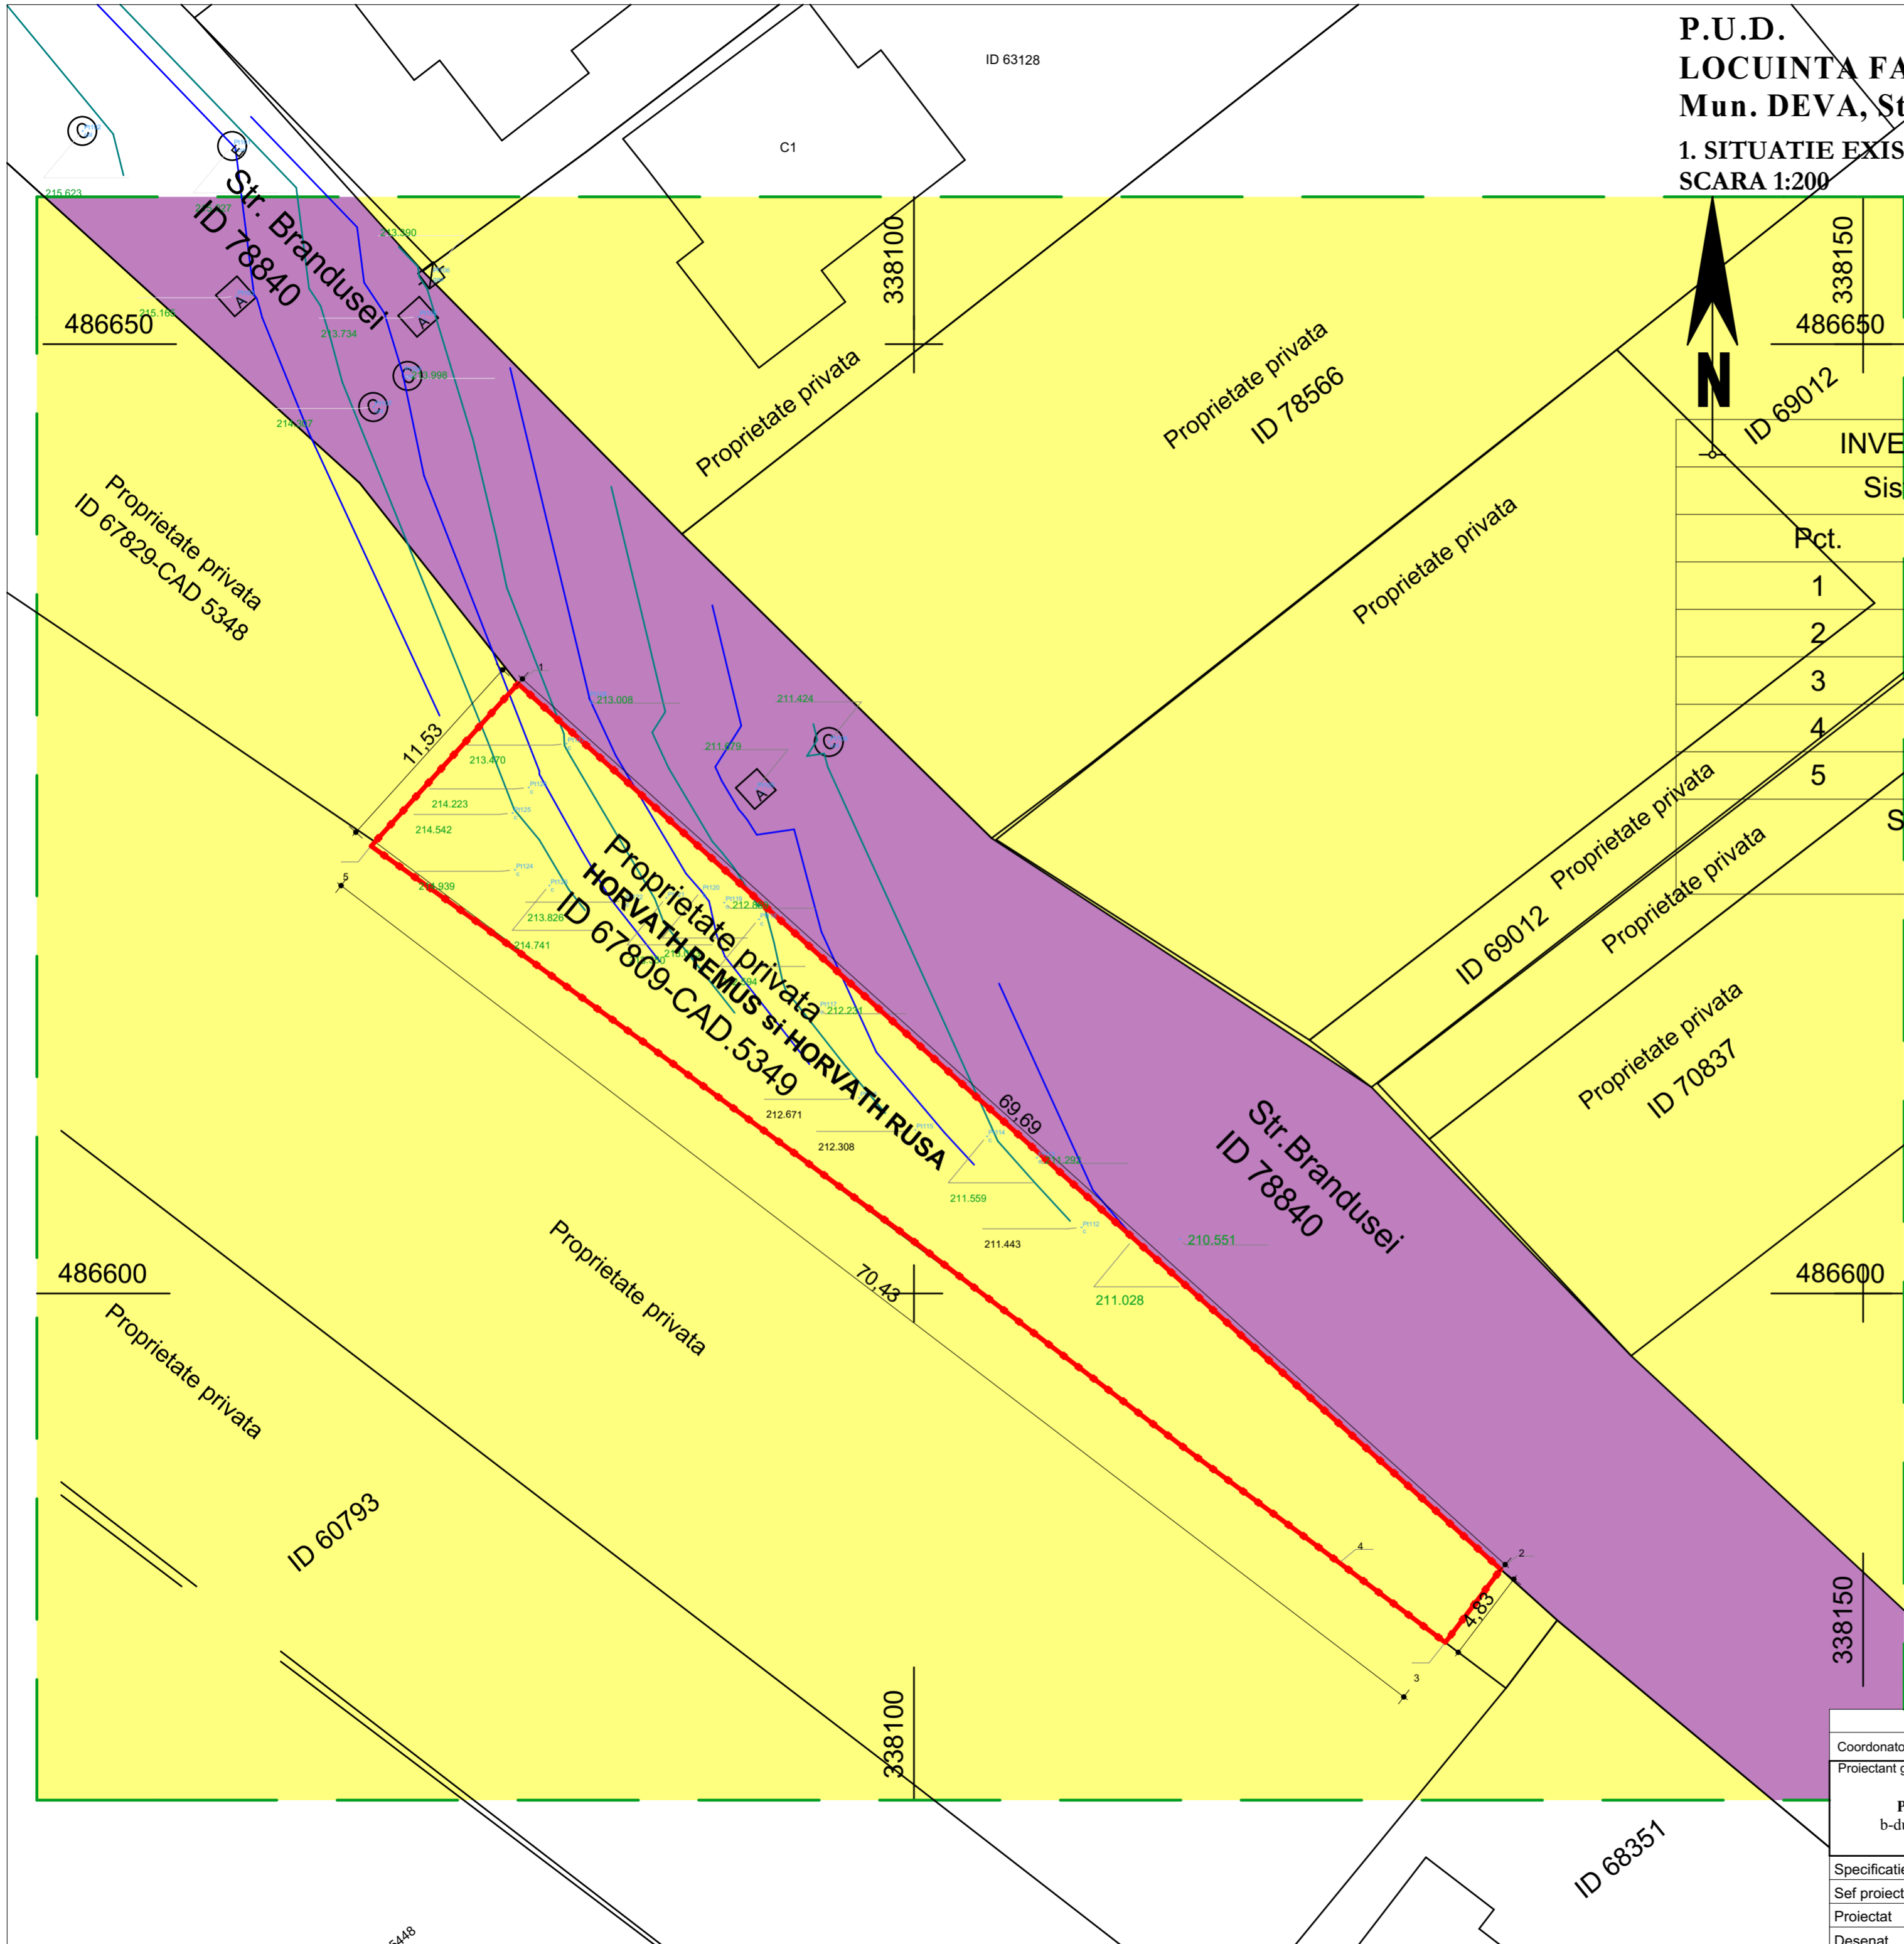

INVENTAR DE COORDONATE-ID 67809		
Sistem de proiectie: stereografic 1970		
Pct.	E(m)	N(m)
1	338079.142	486632.116
2	338130.913	486585.469
3	338127.991	486581.620
4	338122.420	486585.823
5	338071.579	486623.805

Suprafata totala masurata=561mp

LEGENDA:

- ZONE PT LOCUINTE / TERENURI ARABILE IN INTRAVILAN
 - DRUM EXISTENT - CIRCULATII AUTO
str. Brandusei
 - LIMITA TEREN CE A GENERAT P.U.D. -UL
 - LIMITA ZONA STUDIATA
- SSTUDIATA TEREN = 561,00 mp**
- CATEGORIA "C" DE IMPORTANTA
 CLASA III DE IMPORTANTA

Coordonator	Nume	Semnatura	Cerinta	Referat/expertiza nr./Data	
Proiectant general: Birou de Arhitectura Pop Oliviu - Marius S.R.L. Deva b-dul. I. Maniu, bl. B, sc. A, ap. 24, HD J20/912/2015, CUI 35124257			Denumire proiect LOCUINTA FAMILIALA mun. Deva, str.Brandusei, nr. 12, jud. Hunedoara		Nr. proiect 384 / 2022
Specificatie	Nume	Semnatura	Scara 1:200	Beneficiar	HORVATH Remus HORVATH Rusa
Sef proiect	arh. Pop Oliviu			Denumire planşa	SITUATIA EXISTENTA
Proiectat	arh. Pop Oliviu		Data 05.2022		Faza P.U.D.
Desenat	arh. Pop Oliviu				Faza U-01