


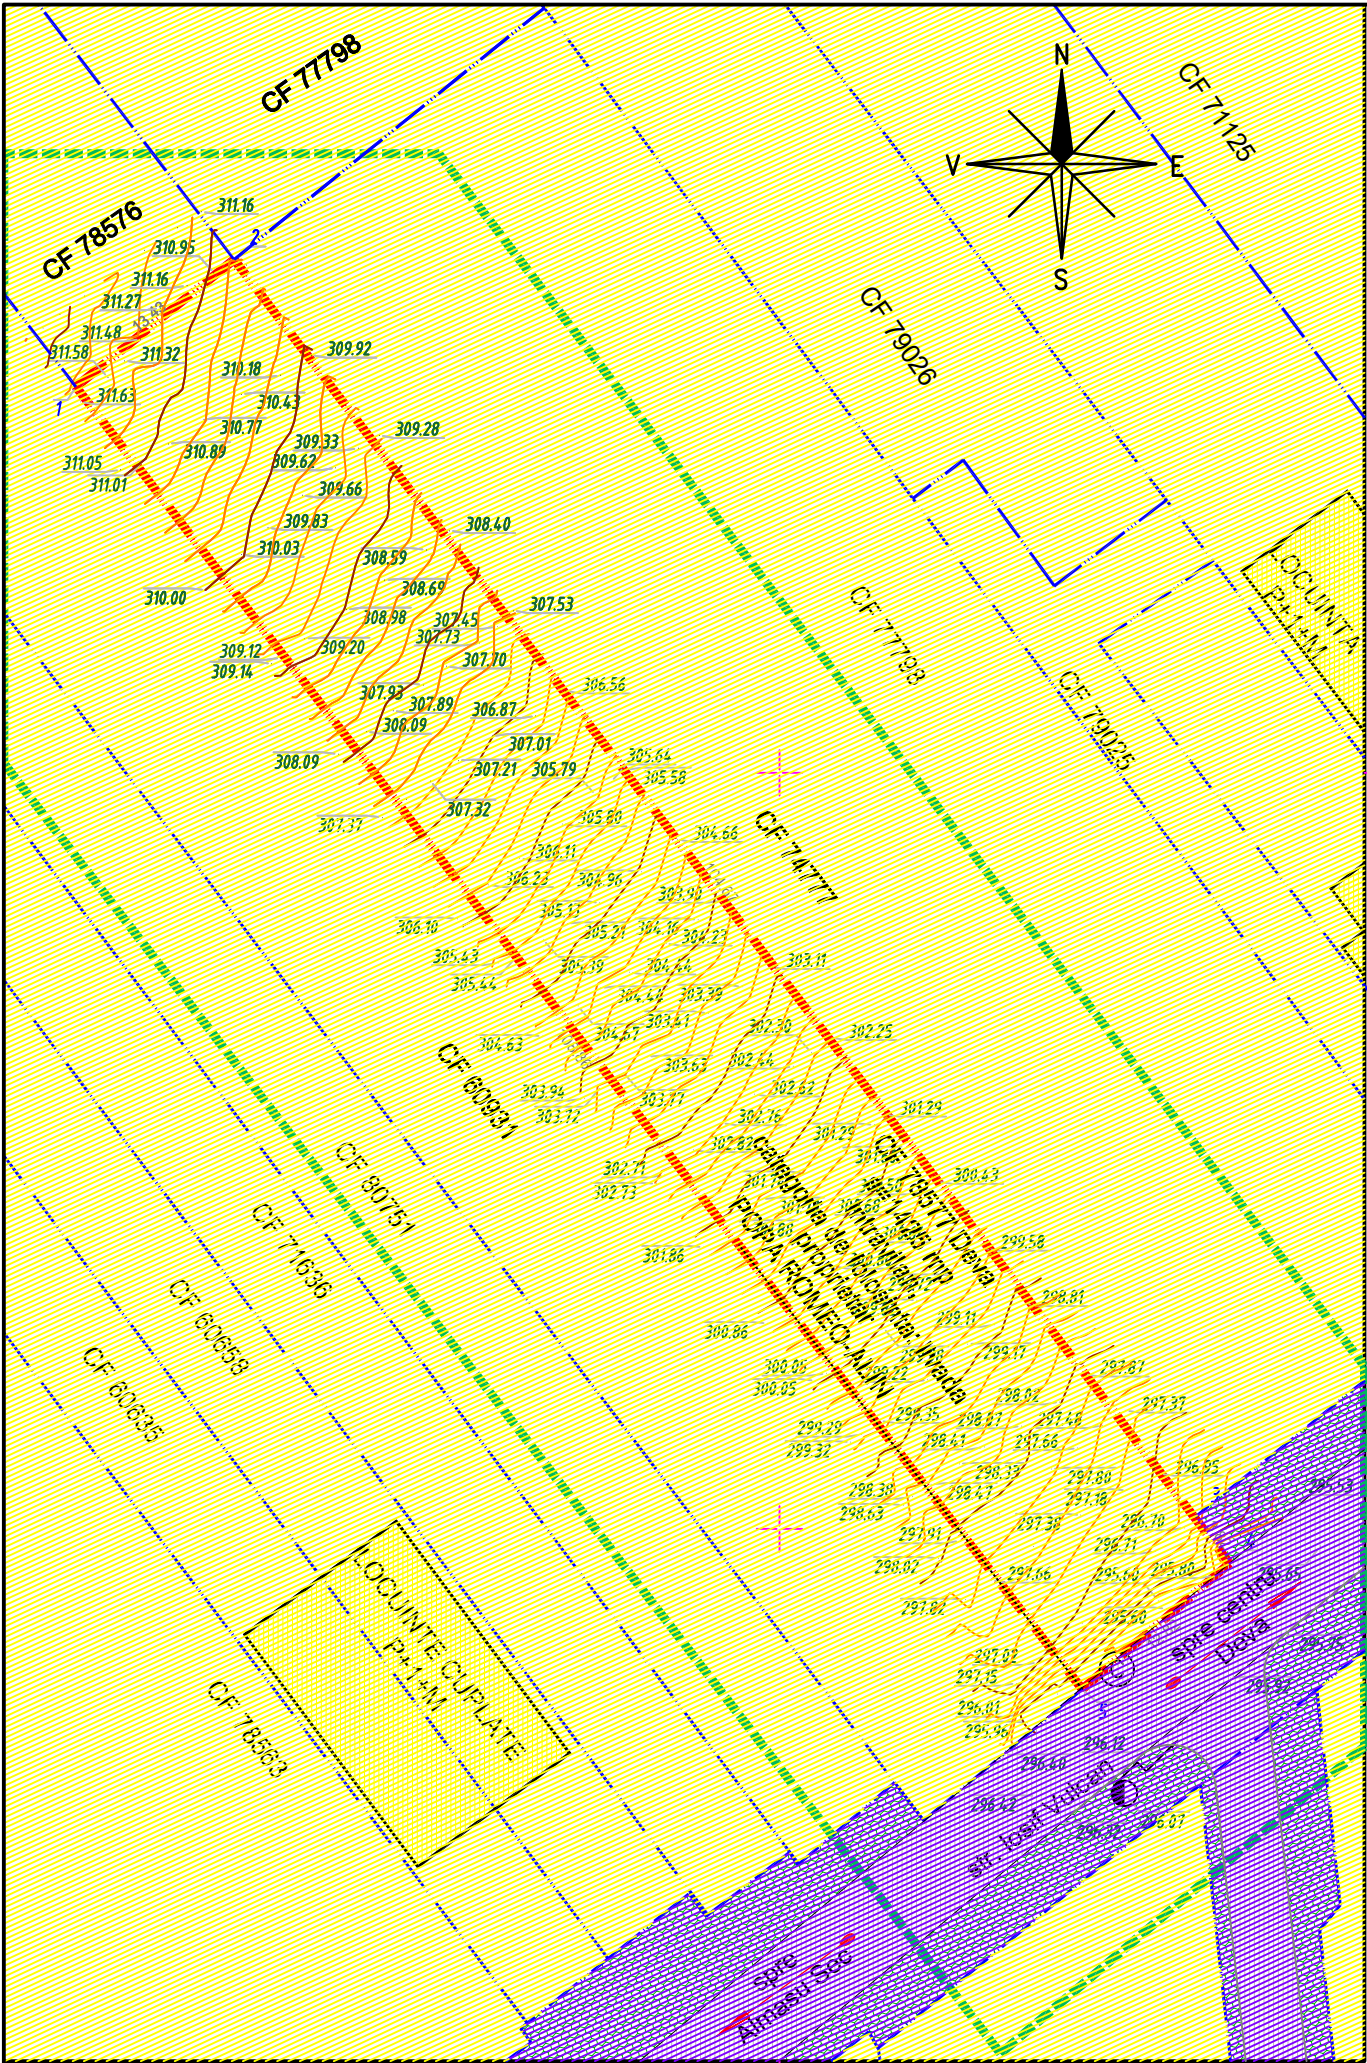


48750(

48745(

136300

PLAN INCADRARE IN ZONA
scara 1:5000

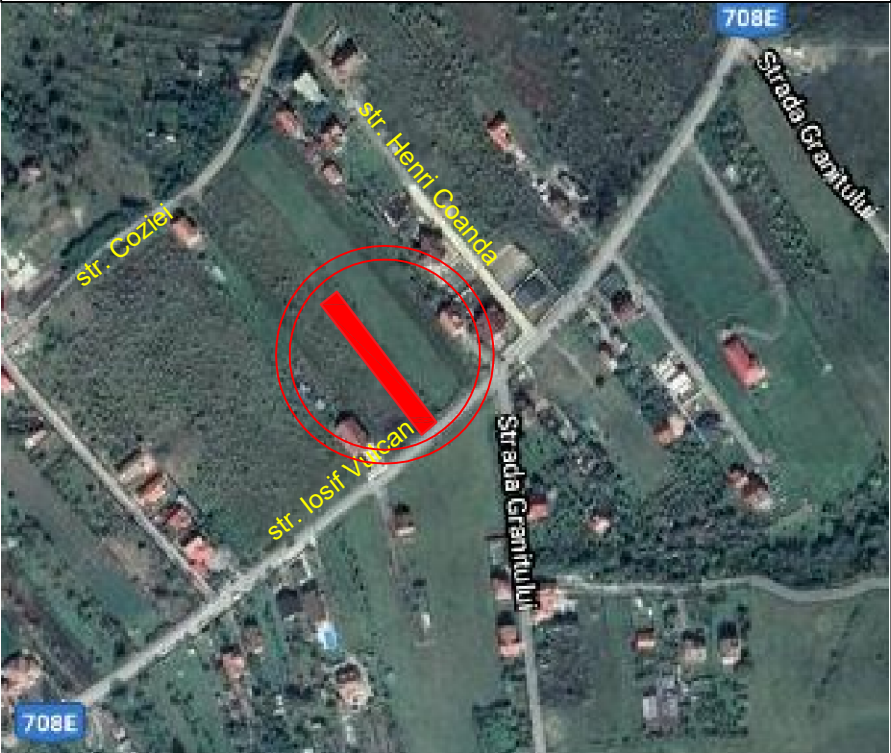

PLAN INCADRARE IN PUG



LEGENDA

- LIMITE**
- limita teren studiat
 - limita de proprietate a terenului reglementat prin PUD
 - alte limite de proprietate
- ZONIFICARE**
- zona rezidentiala - locuinte individuale cu regim redus de inaltime
 - zona circulatii rutiere
- UTILIZAREA TERENULUI**
- constructii locuinte individuale si anexe aferente
 - platforme carosabile existente
 - alei de acces la proprietati si zone verzi neamenajate adiacente drumurilor



INVENTAR DE COORDONATE		
Pct.	Nord(X)	Est(Y)
1	487525.529	336253.455
2	487533.936	336263.924
3	487450.751	336327.449
4	487447.720	336329.770
5	487439.392	336320.018

Expert/ Verificator	Nume	Semnătura	Cerinta	Referat/Expertiza nr. / data	
Proiectant urbanism HABITAT PLUS S.R.L. Nr. Reg. Com J20/521/2003 CUI. 15437616				Beneficiar POPA ROMEO-ALIN	Pr nr. 4/2025
Specialitatea	Nume	Semnătura	Scara 1:500 1:5000	LOCUINTA FAMILIALA, ANEXA, IMPREJMUIRE PARTIALA SI AMENAJARE INCINTA Deva, str. Iosif Vulcan nr. 110 CF78577	Faza P.U.D.
Urbanist coord.	arh. ANCA VULCAN		Data 10.2025		Pl. nr. 1
Proiectat	arh. ANCA VULCAN			ANALIZA SITUATIEI EXISTENTE	
Desenat	arh. ANCA VULCAN				