


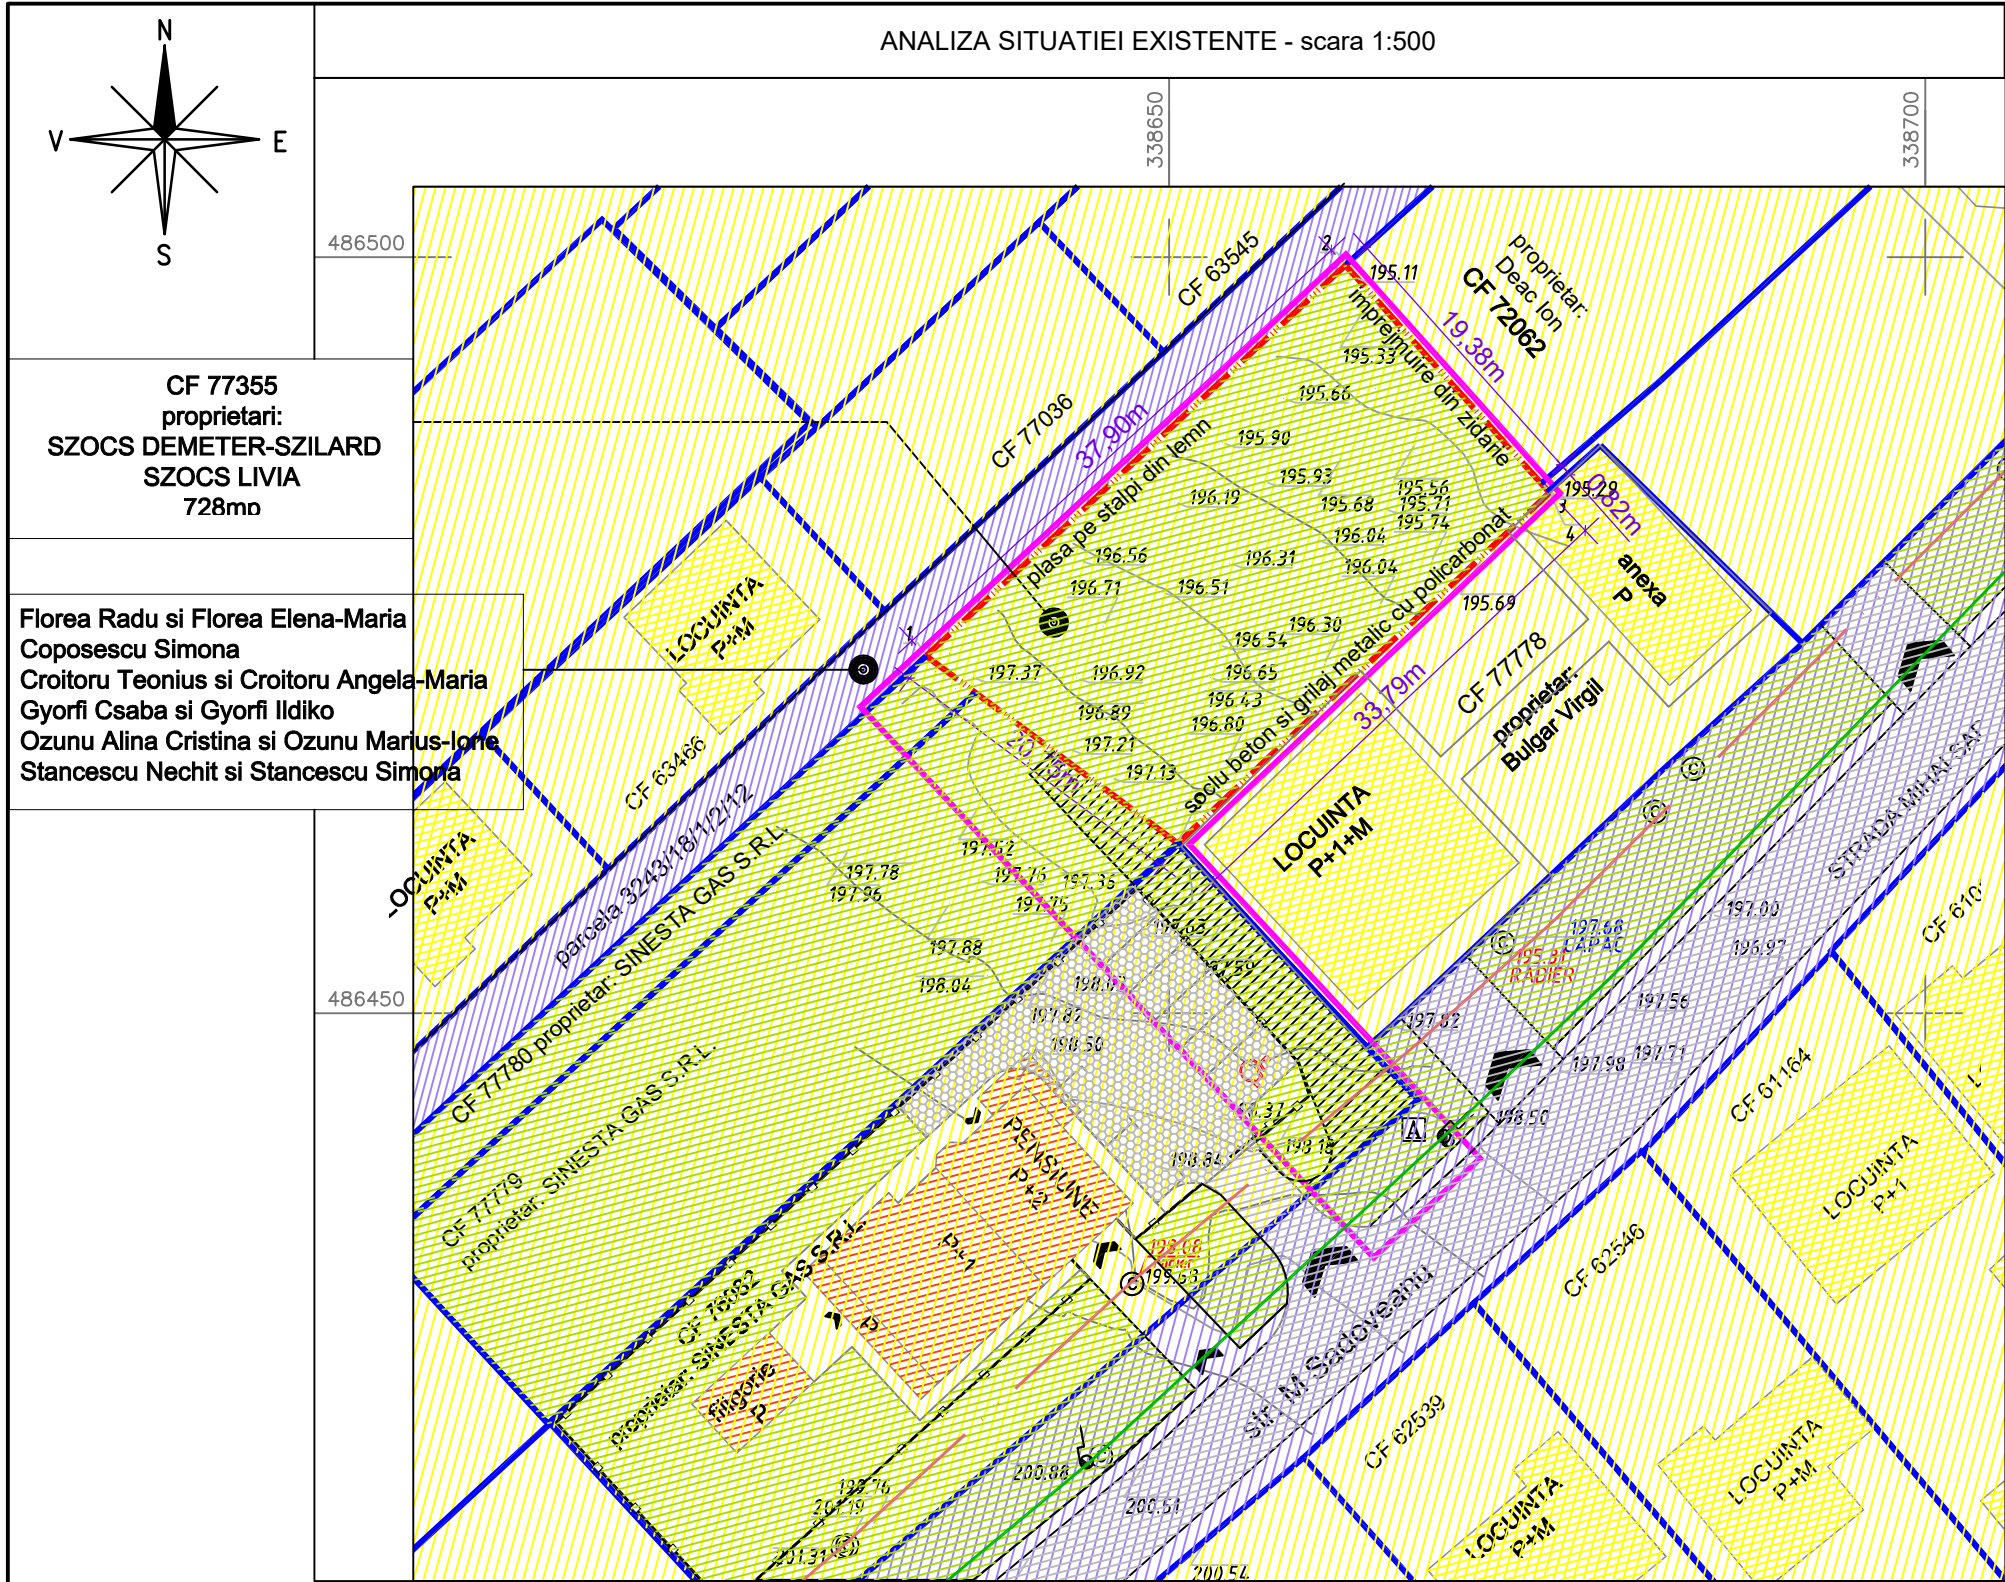

LEGENDA

LIMITE


- limita teren reglementat
- limita teren studiat
- alte limite de proprietate in vecinatatea zonei studiate

ZONIFICARE

- zona locuinte individuale cu regim redus de inaltime / locuinte si anexe existente
- zona loc. individuale cu regim redus de inaltime s functiuni compatibile / pensiune si anexa existente
- platforme rutiere / zone verzi - in incinte
- servitute de trecere conform CF



zona circulatii pietonale / rutiere existente

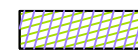

zona circulatii - zone verzi de aliniament


ALTE ELEMENTE EXISTENTE



retea electrica si stalp electric existent



retea de canalizare si camin existent

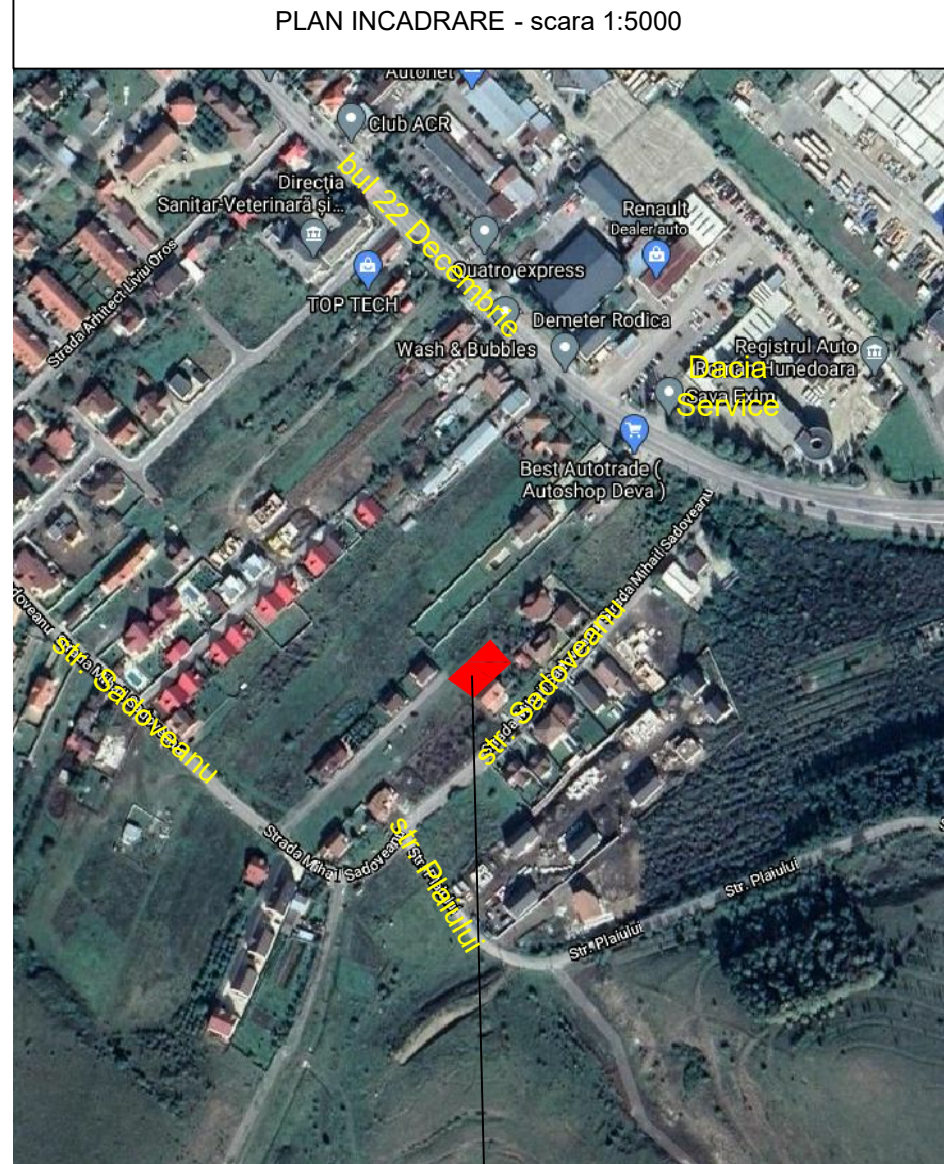

amplasament pentru
LOCUINTA INDIVIDUALA, IMPREJMUIRE
SI RACORDURI LA UTILITATI
str. Mihail Sadoveanu nr. 39B, CF 77355



CATEGORIA DE IMPORTANTA D - REDUSA
CLASA DE IMPORTANTA - III - NORMALA

Expert/ Verificator	Nume		Referat/Expertiza nr. / data	
Proiectant	S.C. TRIPEXPERT SRL Deva Nr. Reg. Com. J20/1692/94 C.U.I. R 6730799		Beneficiar	SZOCS DEMETER-SZILARD si SZOCS LIVIA
Specialitatea	Nume	Semnatura	Scara	Pr nr. 404
Urbanist coord.	arh. ANCA VULCAN		1:500	Faza P.U.D.
Proiectat	arh. ANCA VULCAN		Data	Titlu planşa ANALIZA SITUATIEI EXISTENTE SI INCAADRAREA IN ZONA
Desenat	arh. ANCA VULCAN		09.2023	Pl. nr. 1