
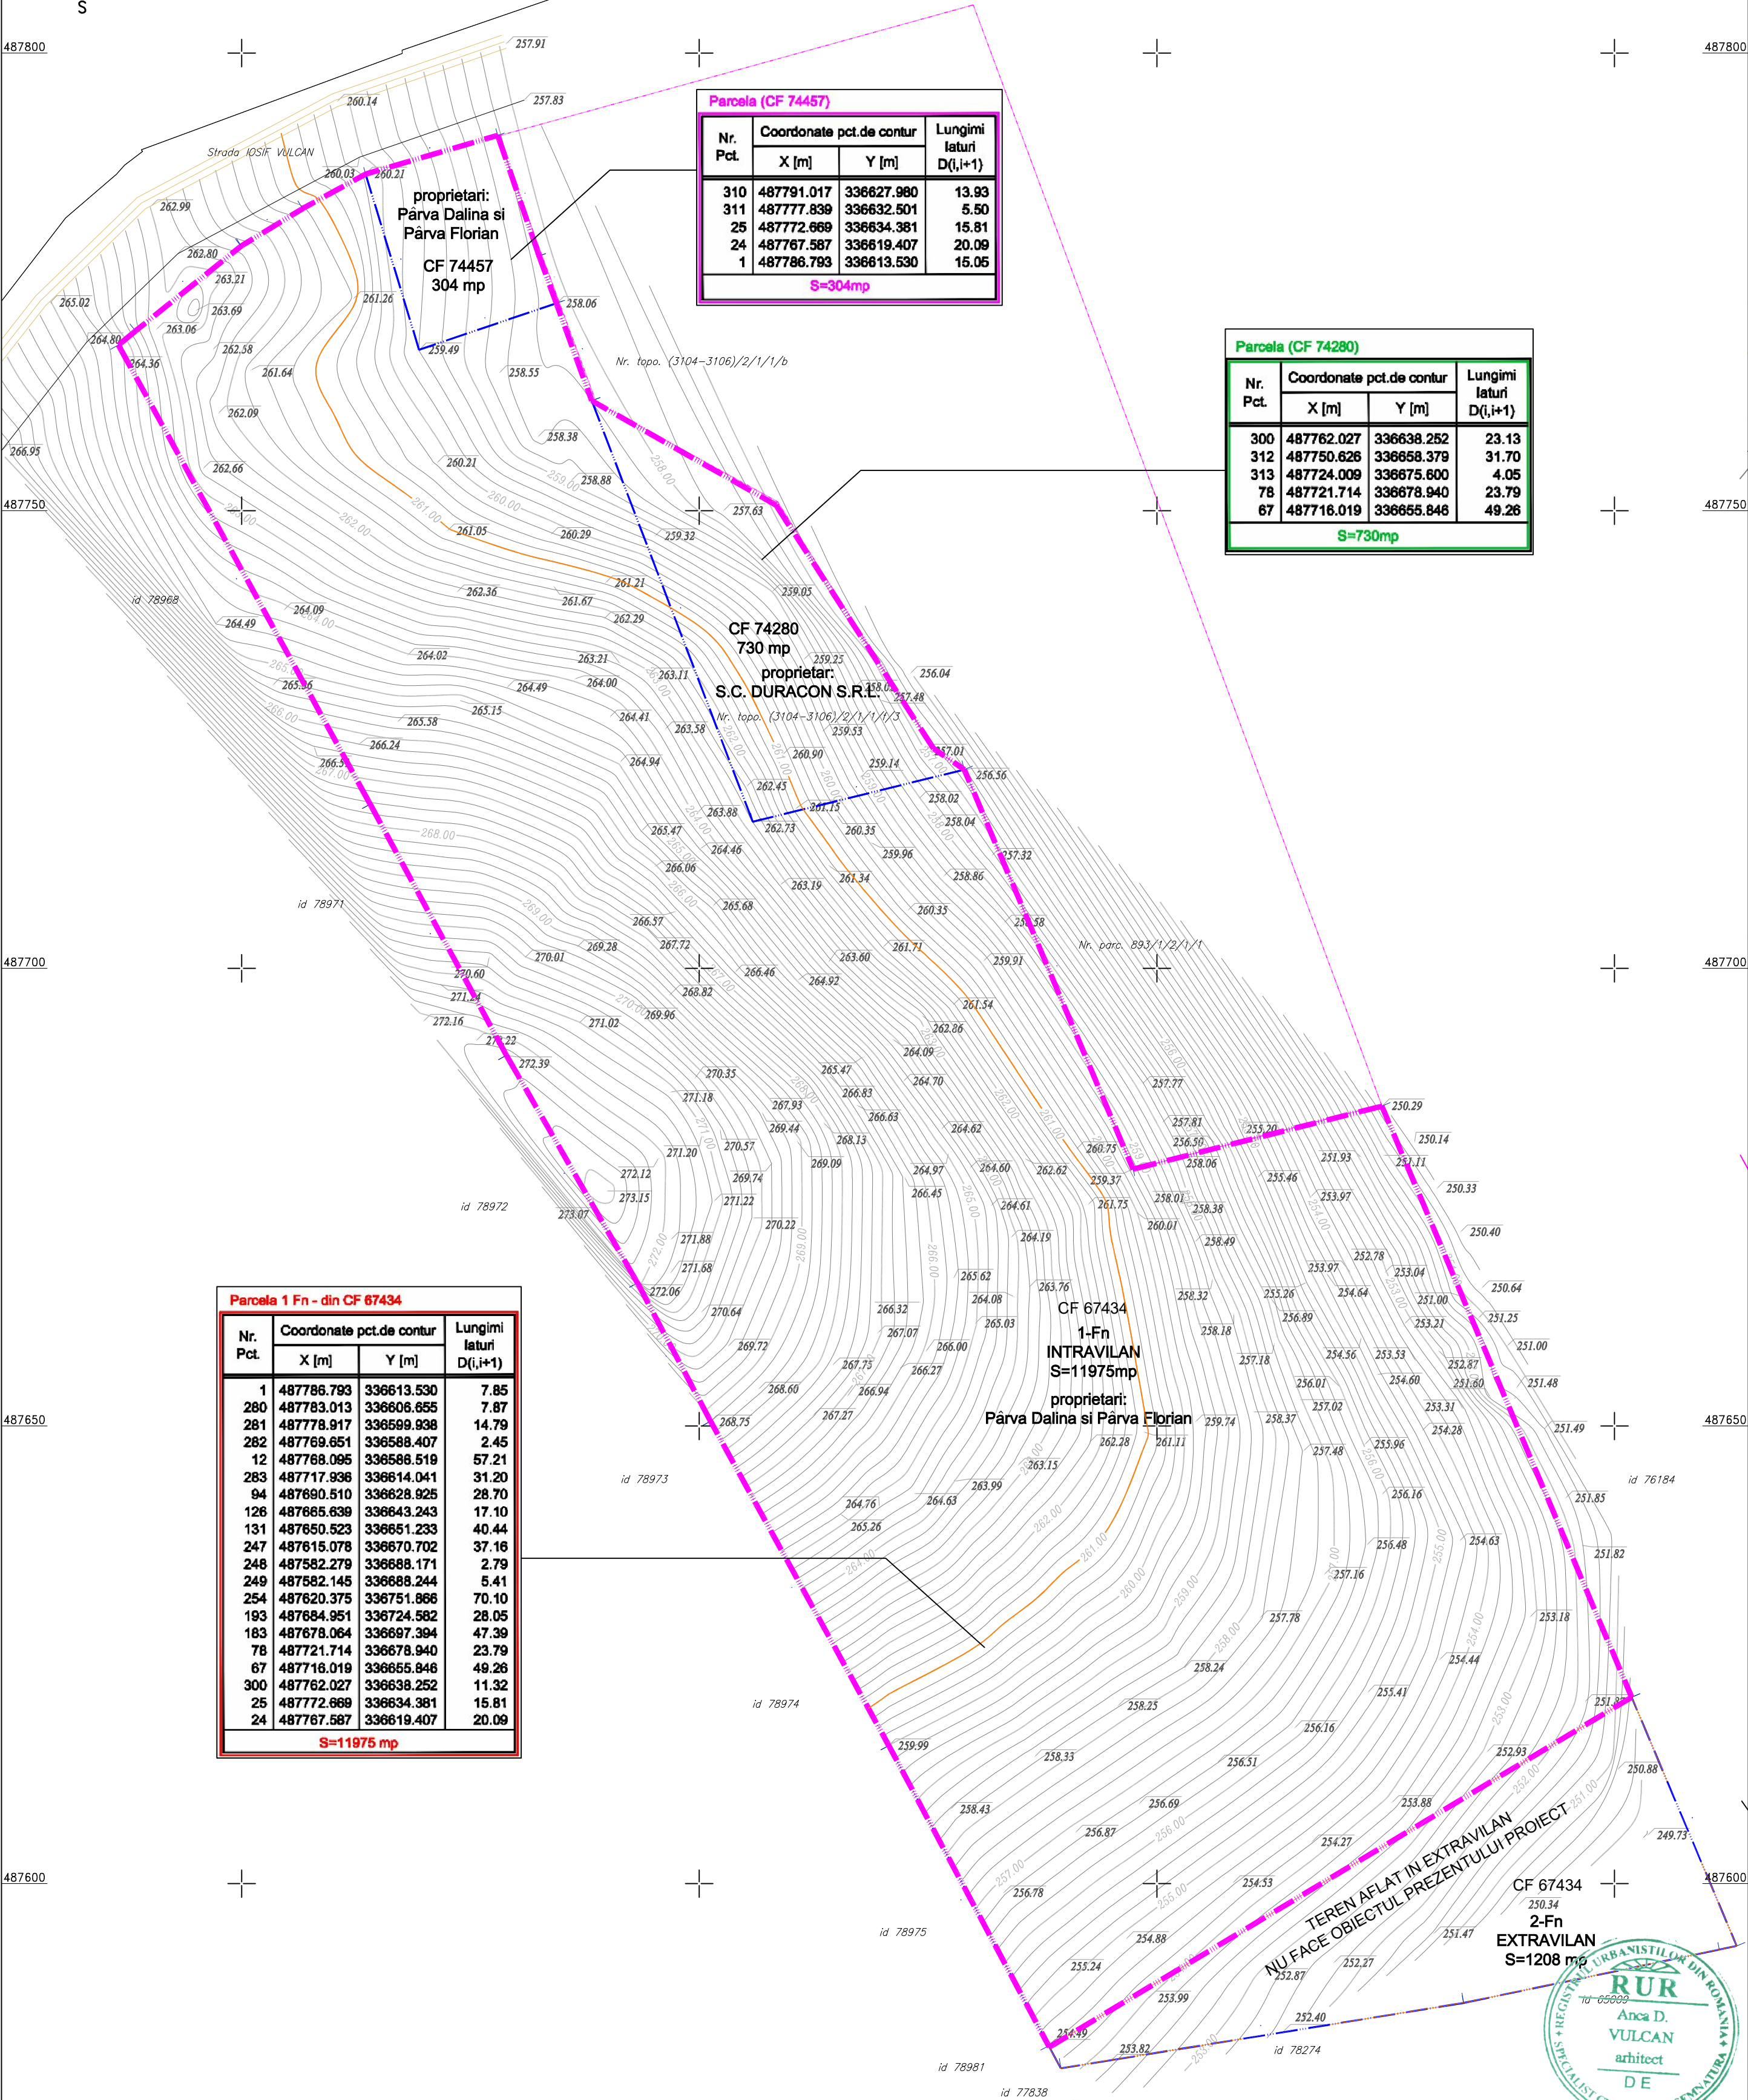


RIDICARE TOPOGRAFICA

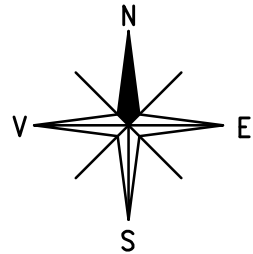

Parcela (CF 74457)			
Nr. Pct.	Coordonate pct.de contur		Lungimi laturi D(i,i+1)
	X [m]	Y [m]	
310	487791.017	336627.980	13.93
311	487777.839	336632.501	5.50
25	487772.669	336634.381	15.81
24	487767.587	336619.407	20.09
1	487786.793	336613.530	15.05
S=304mp			

Parcela (CF 74280)			
Nr. Pct.	Coordonate pct.de contur		Lungimi laturi D(i,i+1)
	X [m]	Y [m]	
300	487762.027	336638.252	23.13
312	487750.626	336658.379	31.70
313	487724.009	336675.600	4.05
78	487721.714	336678.940	23.79
67	487718.019	336655.846	49.26
S=730mp			

Parcela 1 Fn - din CF 67434			
Nr. Pct.	Coordonate pct.de contur		Lungimi laturi D(i,i+1)
	X [m]	Y [m]	
1	487786.793	336613.530	7.85
280	487783.013	336606.655	7.87
281	487778.917	336599.938	14.79
282	487769.651	336588.407	2.45
12	487768.095	336586.519	57.21
283	487717.936	336614.041	31.20
94	487690.510	336628.925	28.70
128	487685.639	336643.243	17.10
131	487650.523	336651.233	40.44
247	487615.078	336670.702	37.16
248	487582.279	336688.171	2.79
249	487582.145	336688.244	5.41
254	487620.375	336751.866	70.10
193	487684.951	336724.582	28.05
183	487678.064	336697.394	47.39
78	487721.714	336678.940	23.79
67	487718.019	336655.846	49.26
300	487762.027	336638.252	11.32
25	487772.669	336634.381	15.81
24	487767.587	336619.407	20.09
S=11975 mp			

Expert/ Verificator	Nume		Semnatura	Cerinta	Referat/Expertiza nr. / data	
Proiectant general	S.C.TRIEXPERT SRL Deva		coordonare urbanism	HABITAT PLUS SRL Deva	Beneficiar	Pr nr.
Nr. Reg. Com. J20/1692/S	15437616		Nr. Reg. Com J20/521/2003	CUI: 15437616	PARVA DALINA, PARVA FLORIAN si S.C. DURACON S.R.L.	400
Specialitatea	Nume		Semnatura	Scara	ZONA REZIDENTIALA - LOCUINTE INDIVIDUALE- zona str. Vulcan, CF74280, CF74457, CF67434 Deva, jud. Hunedoara	
Coord. urbanist	arh. ANCA VULCAN			1:500	Faza	inf.publ.et
Proiectat	arh. ANCA VULCAN			Data	Titlu planşa	Pl. nr.
Desenat	arh. ANCA VULCAN			06.2025	RIDICARE TOPOGRAFICA	2

