
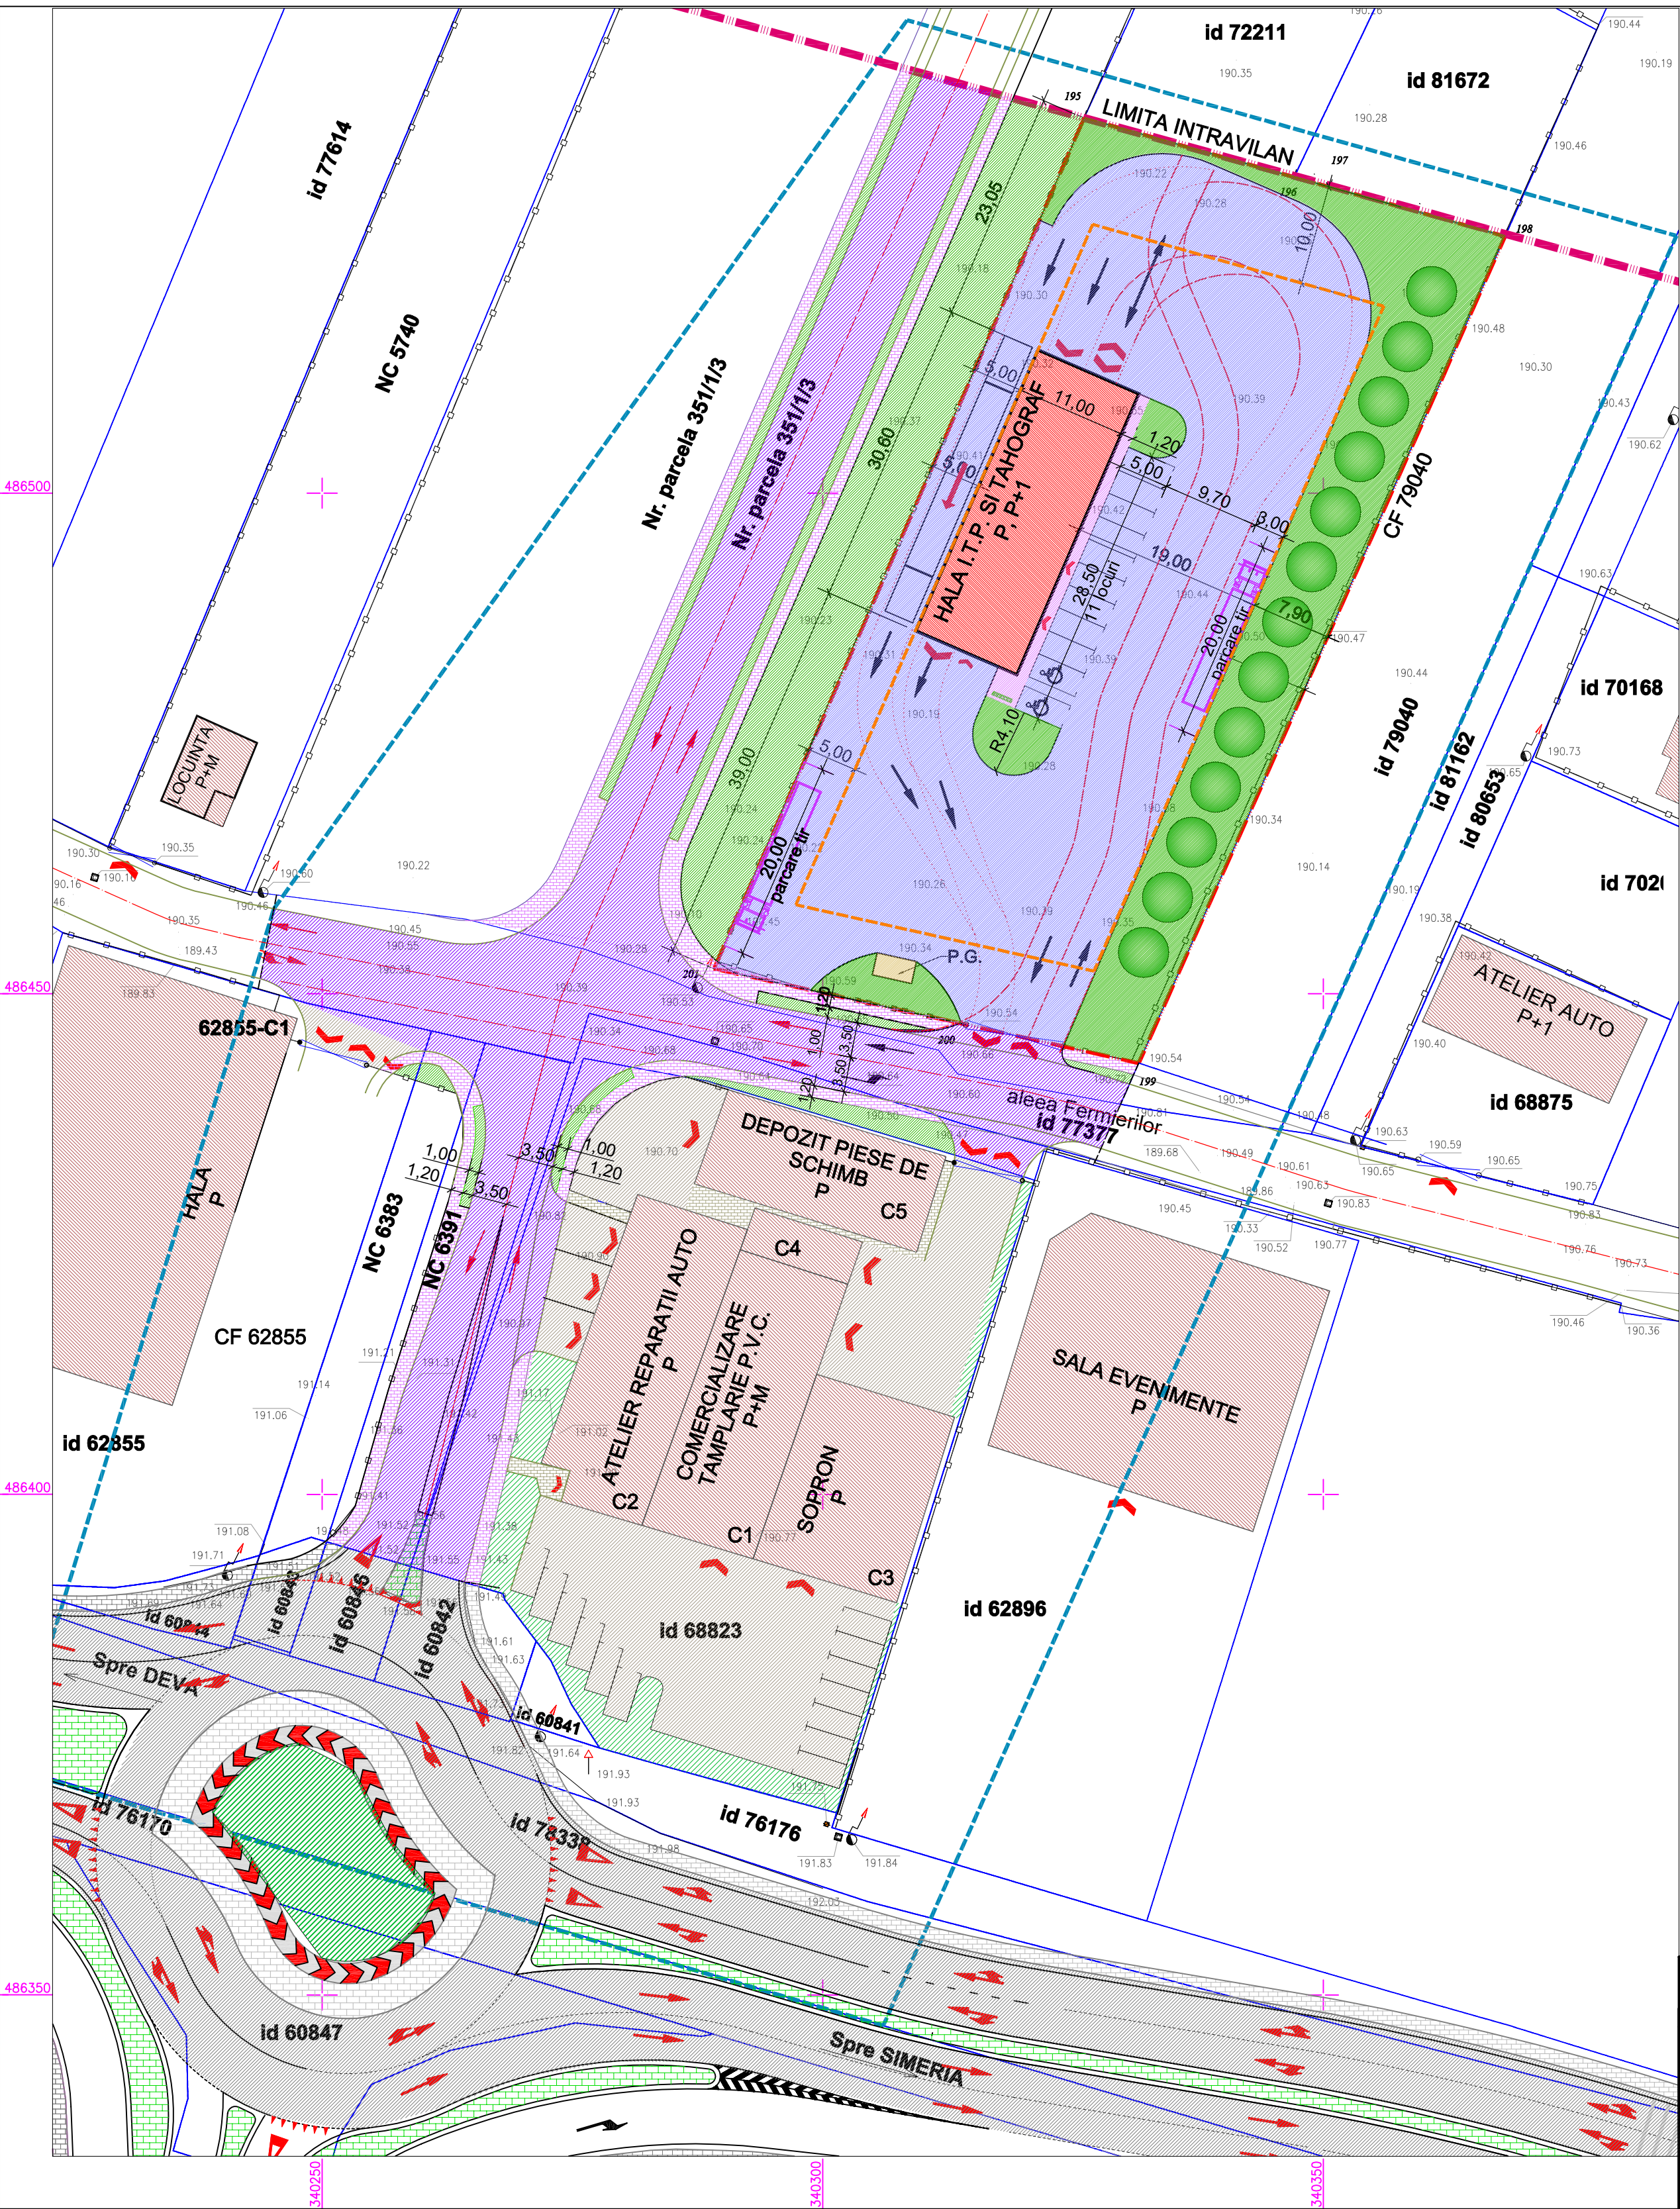


- LEGENDA**
- LIMITA TERENULUI STUDIAT
 - LIMITA DE PROPRIETATE A TERENULUI CARE A GENERAT PUZ
 - LIMITA INTRAVILANULUI
 - ALTE LIMITE DE PROPRIETATE
 - CLADIRI EXISTENTE
 - CLADIRE PROPUSA
 - DRUM PUBLIC EXISTENT - ASFALT
 - DRUM PUBLIC CU POTENTIAL DE GABARIT CAROSABIL DE 7 m
 - PLATFORMA CAROSABILA IN ALTE INCINTE PRIVATE
 - PLATFORMA CAROSABILA IN INCINTA STUDIATA
 - PLATFORME PIETONALE PROPUSE IN INCINTA
 - TROTUARE PUBLICE PROPUSE
 - PLATFORMA GOSPODAREASCA PROPUSA
 - ZONE VERZI PROPUSE IN INCINTA
 - ZONE VERZI PUBLICE PROPUSE
 - ZONE VERZI EXISTENTE

BILANT TERITORIAL					
		EXISTENT		PROPOS	
		SUPRAFATA	PROCENT	SUPRAFATA	PROCENT
L	LOCUIREA	3928 mp	100.00 %	0 mp	0.00 %
IS	INSTITUTII SI SERVICII	0 mp	0.00 %	3928 mp	100.00 %
	din care - cladiri	0 mp	0.00 %	336.6 mp	8.57 %
	- alei si platforme	0 mp	0.00 %	2626 mp	66.86 %
	din care - trotuar	0 mp	0.00 %	56.4 mp	2.15 %
	- carosabil	0 mp	0.00 %	2570 mp	97.85 %
	- zone verzi	0 mp	0.00 %	965 mp	24.57 %
SUPRAFATA TEREN		3928 mp	100 %	3928 mp	100.00 %
P.O.T.		0.00	%		0.57 %
C.U.T.		0.00			0.11 %

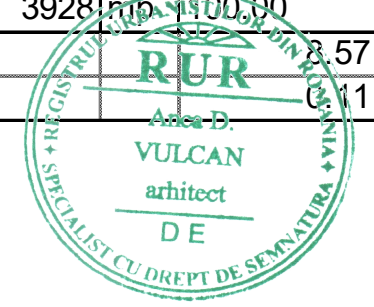

CATEGORIA DE IMPORTANTA C - NORMALA
CLASA DE IMPORTANTA - III - NORMALA

Expert/ Verificator	Proiectant general	Semnatura	Cerinta	Referat/Expertiza nr. / data	
TRIEXP SRL Deva	HABITAT PLUS SRL Deva			Beneficiar	Pr. nr.
Nr. Reg. Com. J20/1692/2017	Nr. Reg. Com. J20/521/2003			PREMIUM AUTOMOTIVE ENGINEERING S.R.L.	424
				CUI 36371972, ROONRC J2016000826201	
Specialitatea	Nume	Semnatura	Scara	Titlu proiect	Faza
Şef proiect	arh. ANCA VULCAN		1:500	PUZ-ZONA SERVICII	PUZ
Proiectat	arh. ANCA VULCAN			CONSTRUIRE SI DOTARE STATIE I.T.P.	PRELIMINAR
Desenat	arh. ANCA VULCAN			clasele II si III SI VERIFICARE TAHOGRAFE	
				- alea Fermierilor nr. 49, CF 81734 Deva	
				Titlu plansa	Pl. nr.
				ILUSTRARE URBANISTICA	6