


Plan de situatie proiectare scara 1:500

Județul Hunedoara
 Teritoriul administrativ: DEVA
 Adresa bunului imobil:
 extravilan Barcega Mica
 Nr. cadastral: 79147

Proprietari:
 Chereches Claudiu-Marius
 Chereches Luisa-Maria

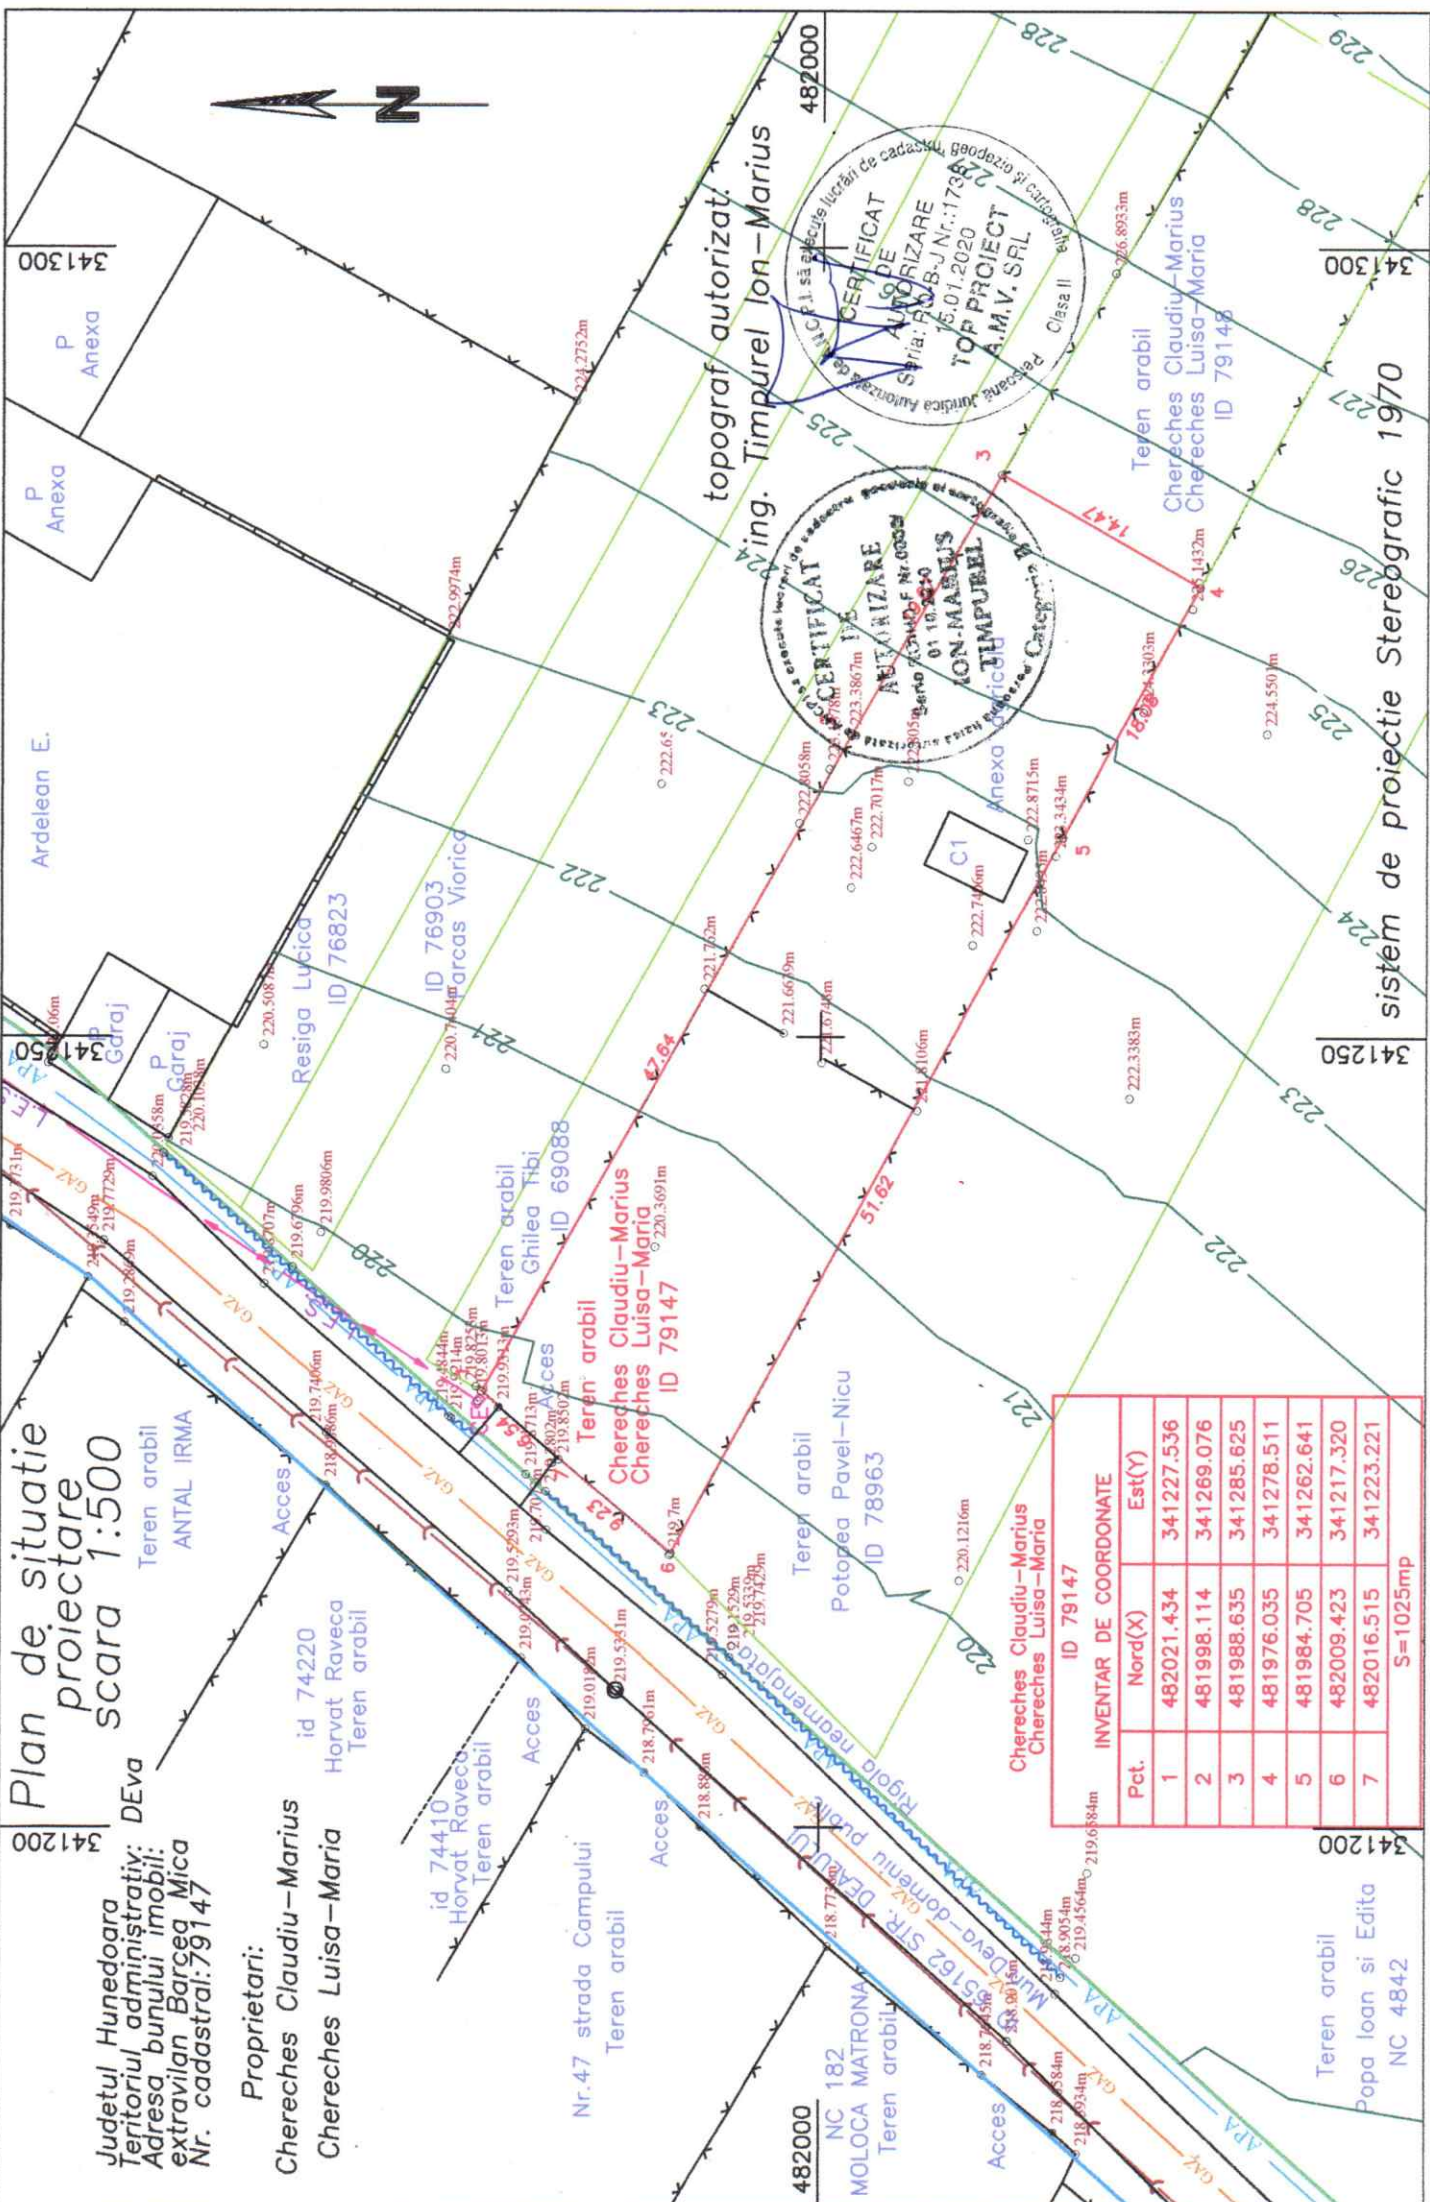

INVENTAR DE COORDONATE		
Pct.	Nord(X)	Est(Y)
1	482021.434	341227.536
2	481998.114	341269.076
3	481988.635	341285.625
4	481976.035	341278.511
5	481984.705	341262.641
6	482009.423	341217.320
7	482016.515	341223.221
		S=1025mp